



TORRANCE CIVIC PLAZA
AND
Medical Center

**3400-3528 TORRANCE BLVD.
TORRANCE, CALIFORNIA**

PROPERTY HIGHLIGHTS

- 8-building multi-tenant office and medical campus in the heart of the Central Torrance Business District
- Identity opportunity on existing monument signage
- Responsive property management & engineering
- Free parking proportionate for medical and office uses
- Wireless after-hours access control system
- On-site conference facility and fitness center

RENOVATIONS COMPLETE

- Exterior painting and façade update
- Outdoor break areas with seating
- Interior restroom upgrades

LOCATION HIGHLIGHTS

- Amenity rich epicenter near Del Amo Fashion Center
- Central to major medical facilities in the Torrance area

For information, please contact:

Eric Lastition

Exec. Managing Director
t 310-491-2047
eric.lastition@nrmk.com
CA RE Lic. #01119647

Geoff Ludwig

Exec. Managing Director
t 310-491-2077
geoff.ludwig@nrmk.com
CA RE Lic. #01232244

Zachary Caine

Associate Director
t 310-491-2089
zachary.caine@nrmk.com
CA RE Lic. #02062263

nrmk.com

NEWMARK

the **Muller**
company



ON-SITE TENANT AMENITIES

Click Photo Below for Virtual Tour



3480

CONFERENCE ROOM



3528

BREAK / VENDING ROOM



3510

FITNESS CENTER



3528

BREAK / VENDING ROOM



Corporate License #01355491

NEWMARK

the **Muller**
company

The information contained herein has been obtained from sources deemed reliable but has not been verified and no guarantee, warranty or representation, either express or implied, is made with respect to such information. Terms of sale or lease and availability are subject to change or withdrawal without notice.



TORRANCE CIVIC PLAZA
AND
Medical Center

**3400-3528 TORRANCE BLVD.
TORRANCE, CALIFORNIA**


BLDG / SUITE	SQ FT	DESCRIPTION	RENTAL RATE	CLICK FLOOR PLAN	CLICK VIRTUAL TOUR
3440 / 104	2,714 sf	4 offices, reception, kitchen, 3 large rooms.	\$2.85 PSF Full Service Gross		
3460 / 225	2,201 sf	4 offices, conference, utility room, open space.	\$2.85 PSF Full Service Gross		
3480 / 220	2,507 sf	Build to suit concept: 2 offices, reception, conference, kitchenette.	\$2.85 PSF Full Service Gross		
3480 / 221	1,310 sf	Medical space built out as a dental suite.	MEDICAL RATE \$3.50 PSF Modified Gross		
3480 / 226	1,888 sf	1 office, reception, conference, kitchen, open space.	\$2.85 PSF Full Service Gross		
3480 / 300	3,934 sf	5 private offices, kitchen, storage, large conference room.	\$2.85 PSF Full Service Gross		
3480 / 301	3,070 sf	3 offices, reception, conference, kitchen, copy/storage, open space.	\$2.85 PSF Full Service Gross		
3510 / 100	1,366 sf	Unique therapy space with reception, kitchenette, 2 large rooms, and a restroom.	MEDICAL RATE \$3.50 PSF Modified Gross		
3510 / 209	1,796 sf	3 offices, reception, kitchenette, storage, open space.	\$2.85 PSF Full Service Gross		
3510 / 303	1,984 sf	Medical space built out as a dental suite. Touring on Thursdays only.	MEDICAL RATE \$3.50 PSF Modified Gross		--
3510 / 305	1,884-5,473 sf	13 offices, reception, conference, open space, storage.	\$2.85 PSF Full Service Gross		
3528 / 100	4,195 sf	Mostly open plan with unobstructed windowline and external entrance.	\$2.85 PSF Full Service Gross		
3528 / 214	2,336 sf	Corner unit, 2 offices, kitchen/break room, open space. <i>(Available 12/1/2025)</i>	\$2.85 PSF Full Service Gross		--
3528 / 215	2,246 sf	2 private offices, kitchen, conference, open space.	\$2.85 PSF Full Service Gross		

Corporate License #01355491



TORRANCE CIVIC PLAZA
AND
Medical Center

3400-3528 TORRANCE BLVD.
TORRANCE, CALIFORNIA

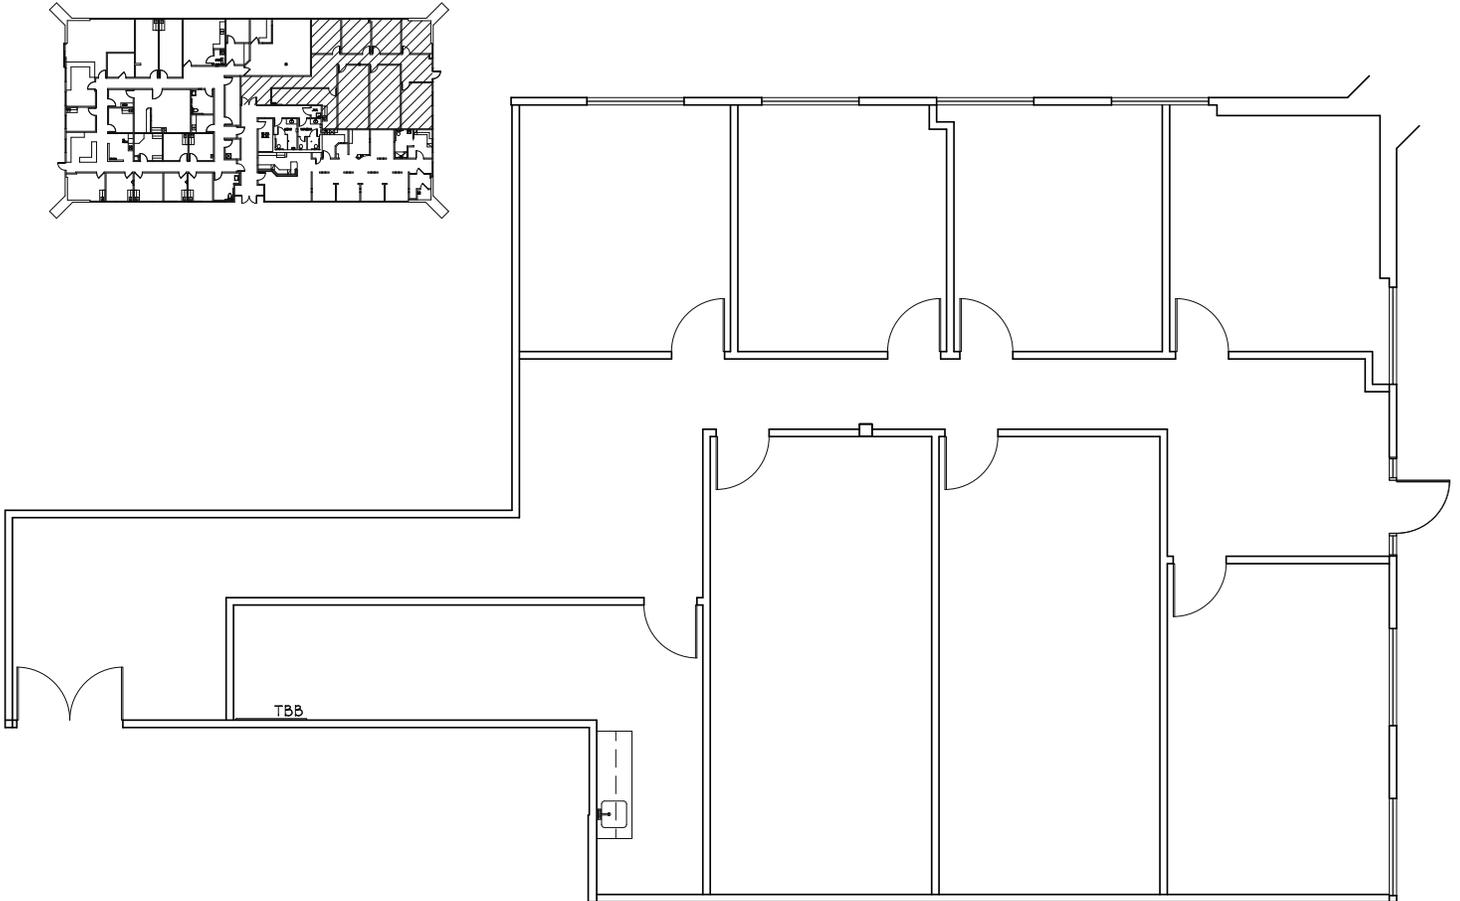

3440 Torrance Blvd.
Torrance, CA 90503

SUITE 104
SCALE: N.T.S.
DATE: 01-03-25
2,714 RSF

[BACK TO AVAILABILITY](#)

Corporate License #01355491

NEWMARK



the **Muller**
company

The information contained herein has been obtained from sources deemed reliable but has not been verified and no guarantee, warranty or representation, either express or implied, is made with respect to such information. Terms of sale or lease and availability are subject to change or withdrawal without notice.



TORRANCE CIVIC PLAZA
AND
Medical Center

**3400-3528 TORRANCE BLVD.
TORRANCE, CALIFORNIA**

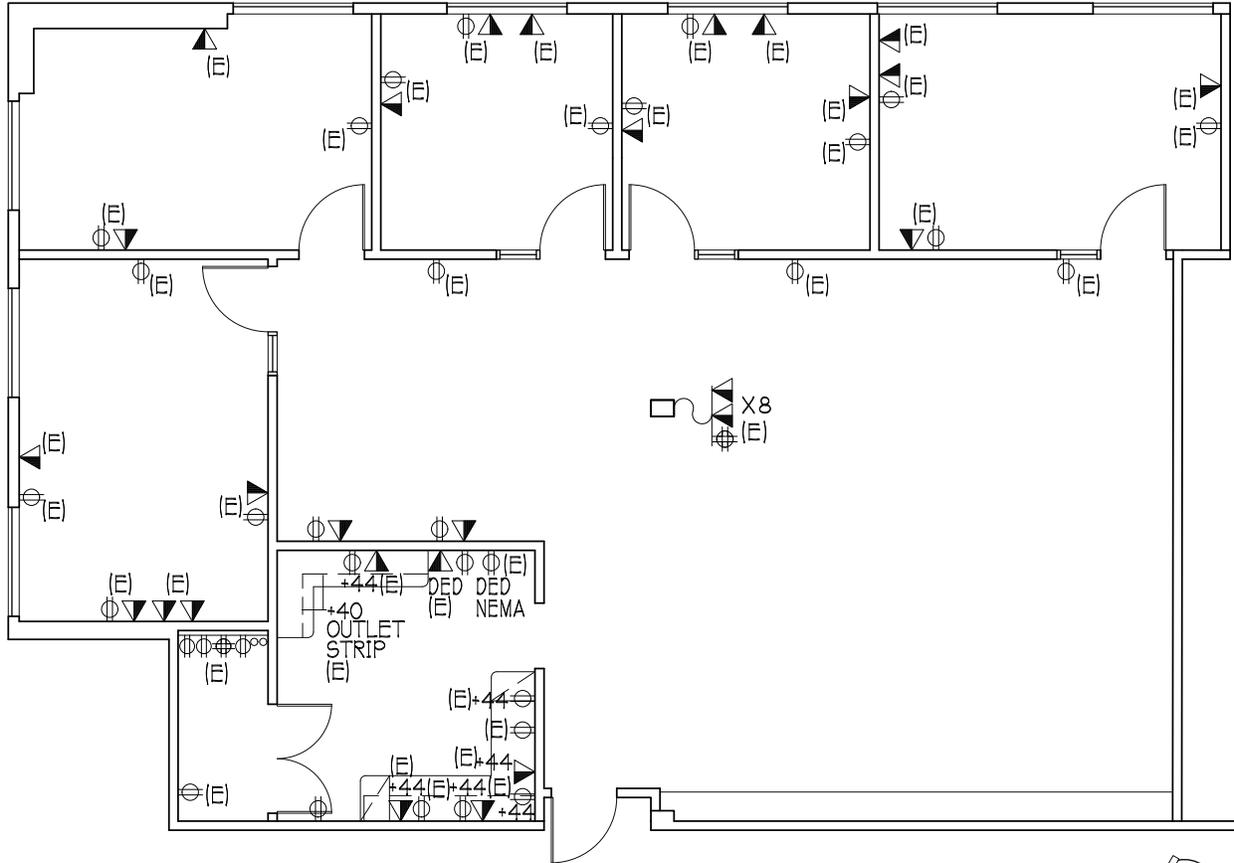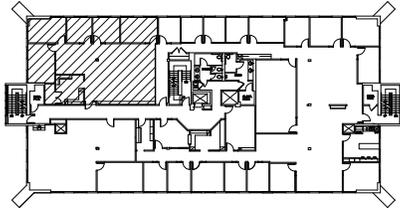

3460 Torrance Blvd.
Torrance, CA 90503

SUITE 225
SCALE: 1/8"=1'-0"
DATE: 02-26-25
RSF 2,201

[BACK TO AVAILABILITY](#)

Corporate License #01355491

NEWMARK



the **Muller**
company

The information contained herein has been obtained from sources deemed reliable but has not been verified and no guarantee, warranty or representation, either express or implied, is made with respect to such information. Terms of sale or lease and availability are subject to change or withdrawal without notice.



TORRANCE CIVIC PLAZA
AND
Medical Center

3400-3528 TORRANCE BLVD.
TORRANCE, CALIFORNIA

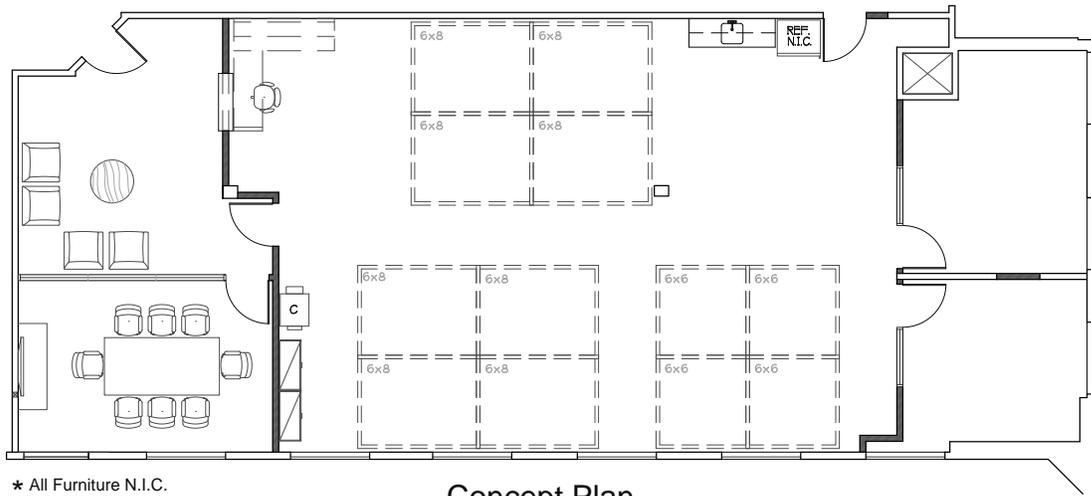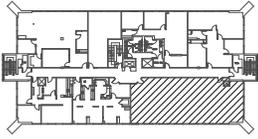

* All Furniture N.I.C.

Concept Plan

3480 Torrance Blvd.
Torrance, CA 90503



SUITE 220

SCALE: N.T.S.

DATE: 07-23-21

[BACK TO AVAILABILITY](#)

Corporate License #01355491

NEWMARK



the **Muller**
company

The information contained herein has been obtained from sources deemed reliable but has not been verified and no guarantee, warranty or representation, either express or implied, is made with respect to such information. Terms of sale or lease and availability are subject to change or withdrawal without notice.



TORRANCE CIVIC PLAZA AND Medical Center

3400-3528 TORRANCE BLVD.
TORRANCE, CALIFORNIA

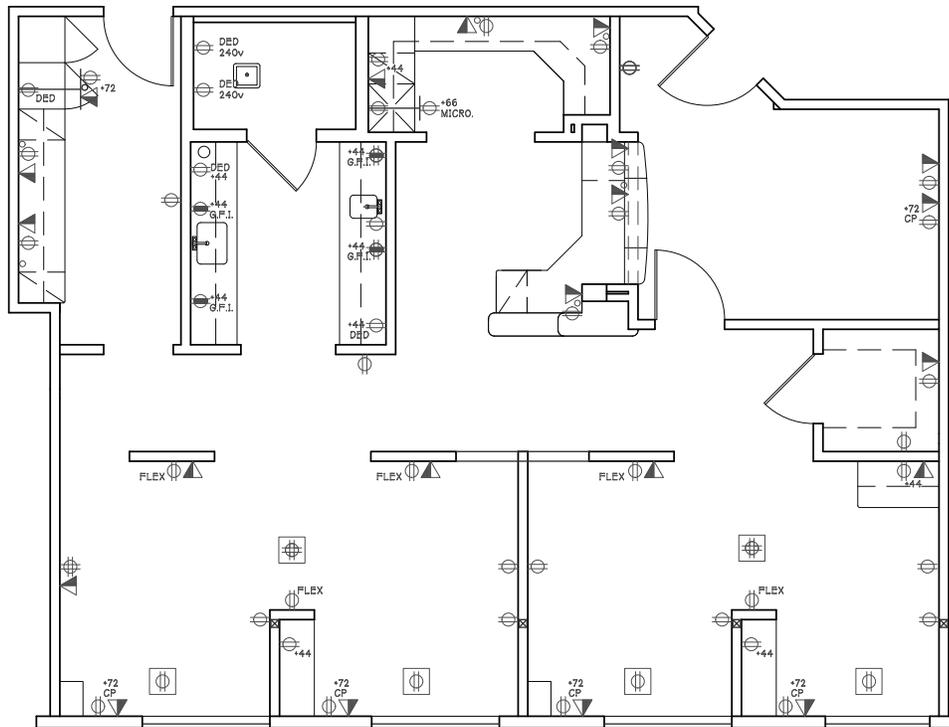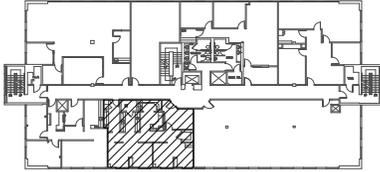

3480 Torrance Blvd.
Torrance, CA 90503

SUITE 221
SCALE: 1/8"=1'-0"
DATE: 04-07-2025
1,310 RSF

[BACK TO AVAILABILITY](#)

Corporate License #01355491

NEWMARK



the **Muller**
company

The information contained herein has been obtained from sources deemed reliable but has not been verified and no guarantee, warranty or representation, either express or implied, is made with respect to such information. Terms of sale or lease and availability are subject to change or withdrawal without notice.



TORRANCE CIVIC PLAZA AND Medical Center

3400-3528 TORRANCE BLVD.
TORRANCE, CALIFORNIA

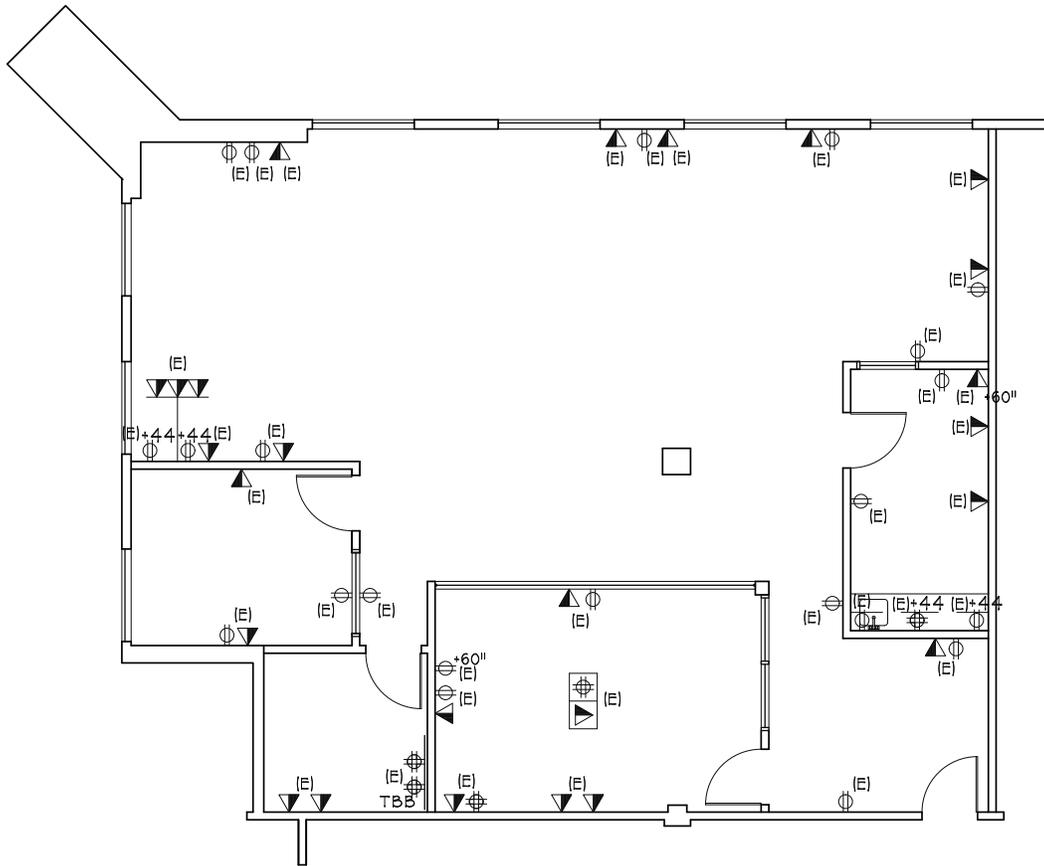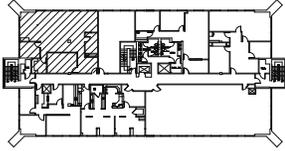

SUITE 226

SCALE: N.T.S.
DATE: 07-14-2023
1,888 RSF

3480 Torrance Blvd.
Torrance, CA 90503

[BACK TO AVAILABILITY](#)

Corporate License #01355491

NEWMARK


the **Muller**
company

The information contained herein has been obtained from sources deemed reliable but has not been verified and no guarantee, warranty or representation, either express or implied, is made with respect to such information. Terms of sale or lease and availability are subject to change or withdrawal without notice.



TORRANCE CIVIC PLAZA
AND
Medical Center

**3400-3528 TORRANCE BLVD.
TORRANCE, CALIFORNIA**

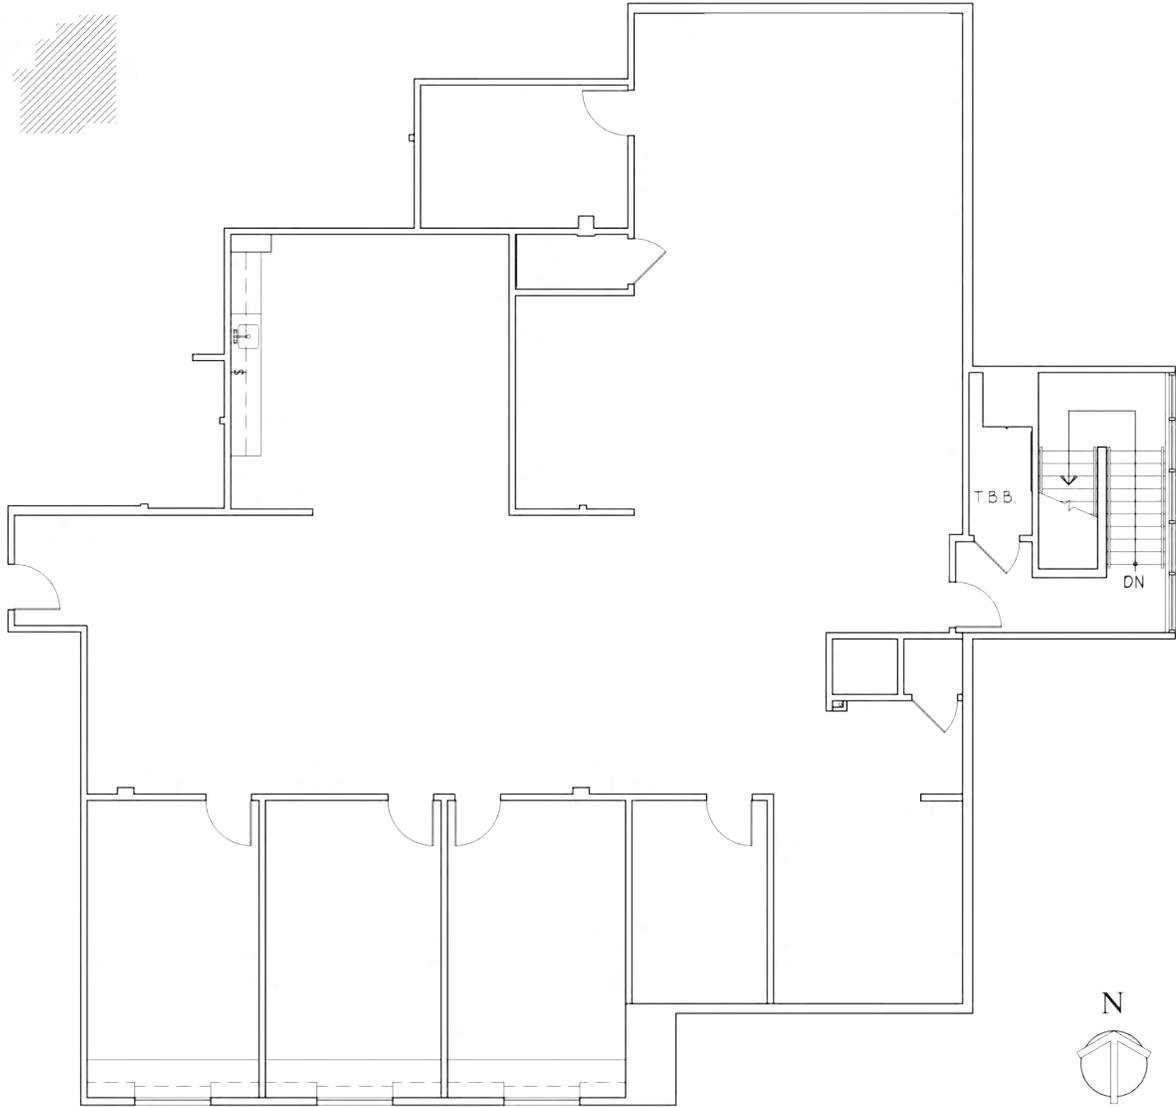

3480 Torrance Blvd.
Torrance, CA 90503

SUITE 300
SCALE: N.T.S.
DATE: 12-26-24
3,934 RSF

[BACK TO AVAILABILITY](#)

Corporate License #01355491

NEWMARK



the **Muller**
company

The information contained herein has been obtained from sources deemed reliable but has not been verified and no guarantee, warranty or representation, either express or implied, is made with respect to such information. Terms of sale or lease and availability are subject to change or withdrawal without notice.



TORRANCE CIVIC PLAZA
AND
Medical Center

**3400-3528 TORRANCE BLVD.
TORRANCE, CALIFORNIA**

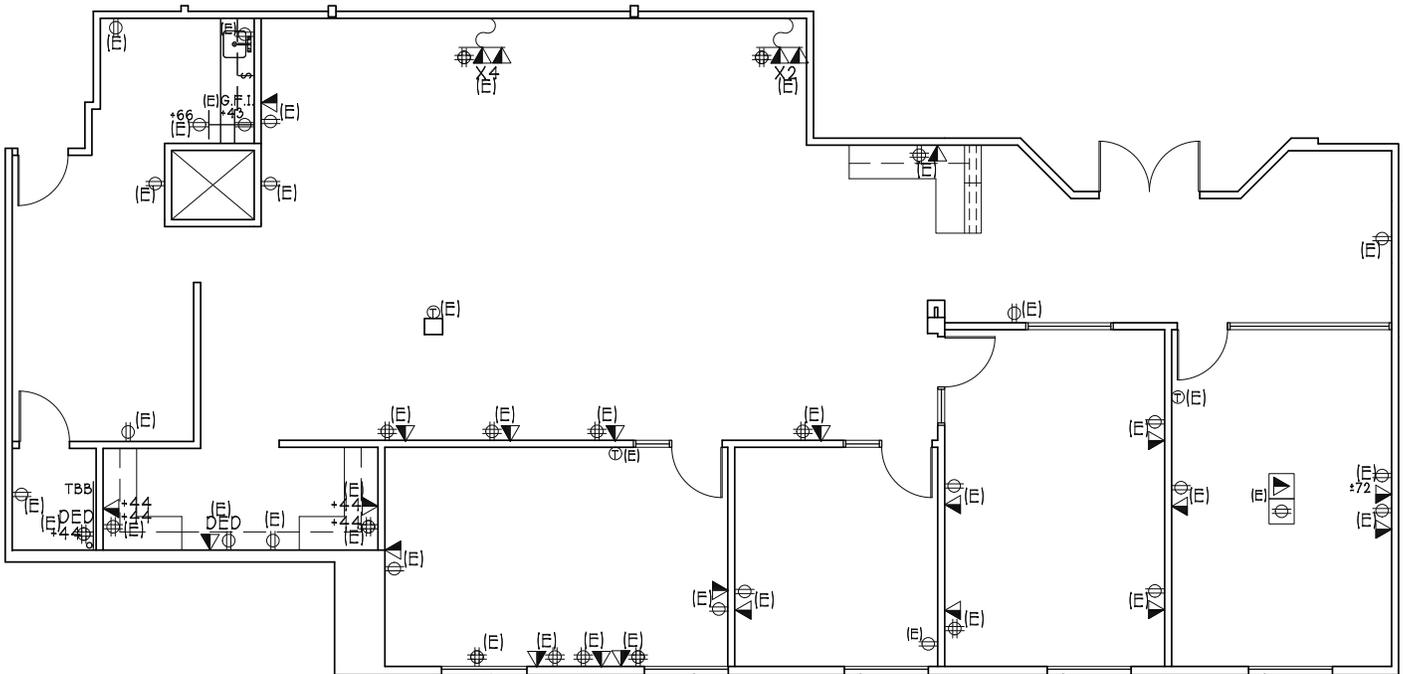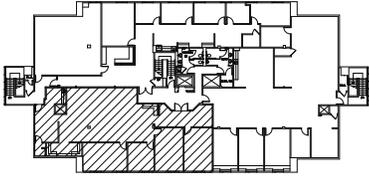

3480 Torrance Blvd.
Torrance, CA 90503

SUITE 301
SCALE: 3/32"=1'-0"
DATE: 05-01-24
3,070 RSF

[BACK TO AVAILABILITY](#)

Corporate License #01355491

NEWMARK



the **Muller**
company

The information contained herein has been obtained from sources deemed reliable but has not been verified and no guarantee, warranty or representation, either express or implied, is made with respect to such information. Terms of sale or lease and availability are subject to change or withdrawal without notice.



TORRANCE CIVIC PLAZA
AND
Medical Center

**3400-3528 TORRANCE BLVD.
TORRANCE, CALIFORNIA**

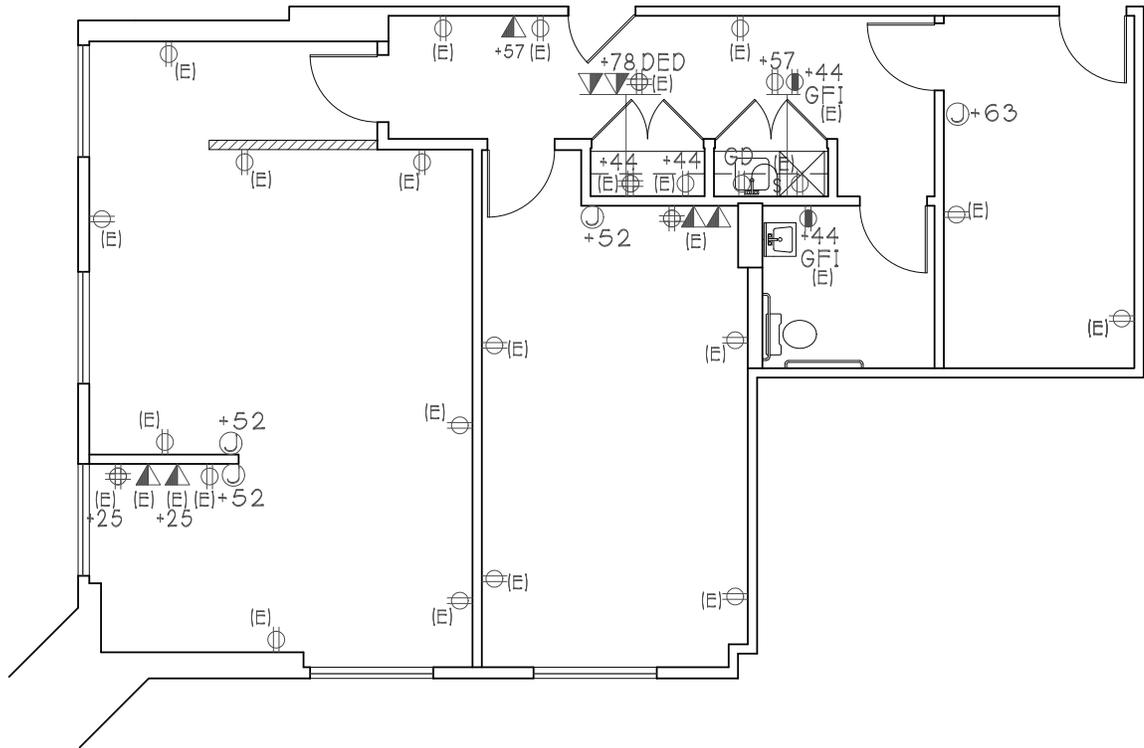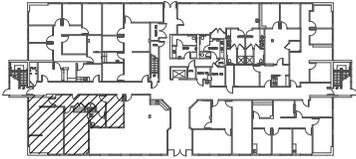

3510 Torrance Blvd.
Torrance, CA 90503

SUITE 100
SCALE: 1/8"=1'-0"
DATE: 03-05-25
1,366 RSF

[BACK TO AVAILABILITY](#)

Corporate License #01355491

NEWMARK



the **Muller**
company

The information contained herein has been obtained from sources deemed reliable but has not been verified and no guarantee, warranty or representation, either express or implied, is made with respect to such information. Terms of sale or lease and availability are subject to change or withdrawal without notice.



TORRANCE CIVIC PLAZA
AND
Medical Center

3400-3528 TORRANCE BLVD.
TORRANCE, CALIFORNIA

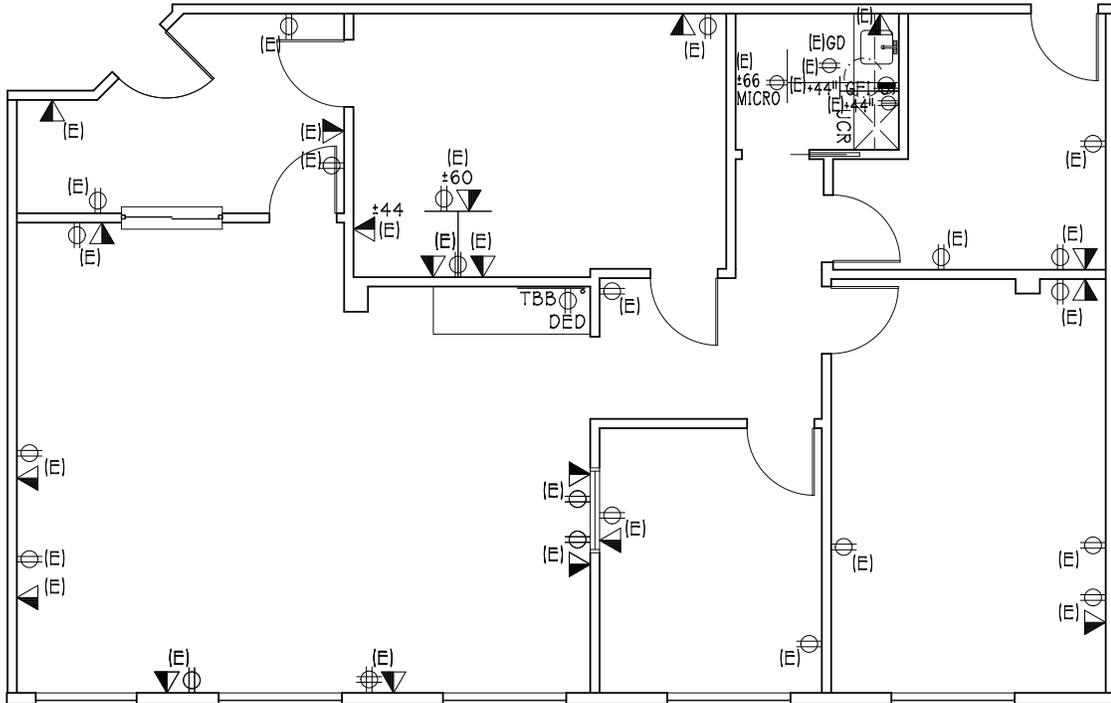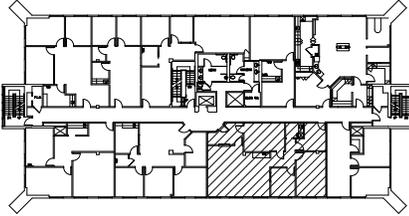

SUITE 209
SCALE: 1/8"=1'-0"
DATE: 08-27-2024
1,796 RSF

3510 Torrance Blvd.
Torrance, CA 90503

[BACK TO AVAILABILITY](#)

Corporate License #01355491

NEWMARK



the **Muller**
company

The information contained herein has been obtained from sources deemed reliable but has not been verified and no guarantee, warranty or representation, either express or implied, is made with respect to such information. Terms of sale or lease and availability are subject to change or withdrawal without notice.



TORRANCE CIVIC PLAZA
AND
Medical Center

**3400-3528 TORRANCE BLVD.
TORRANCE, CALIFORNIA**

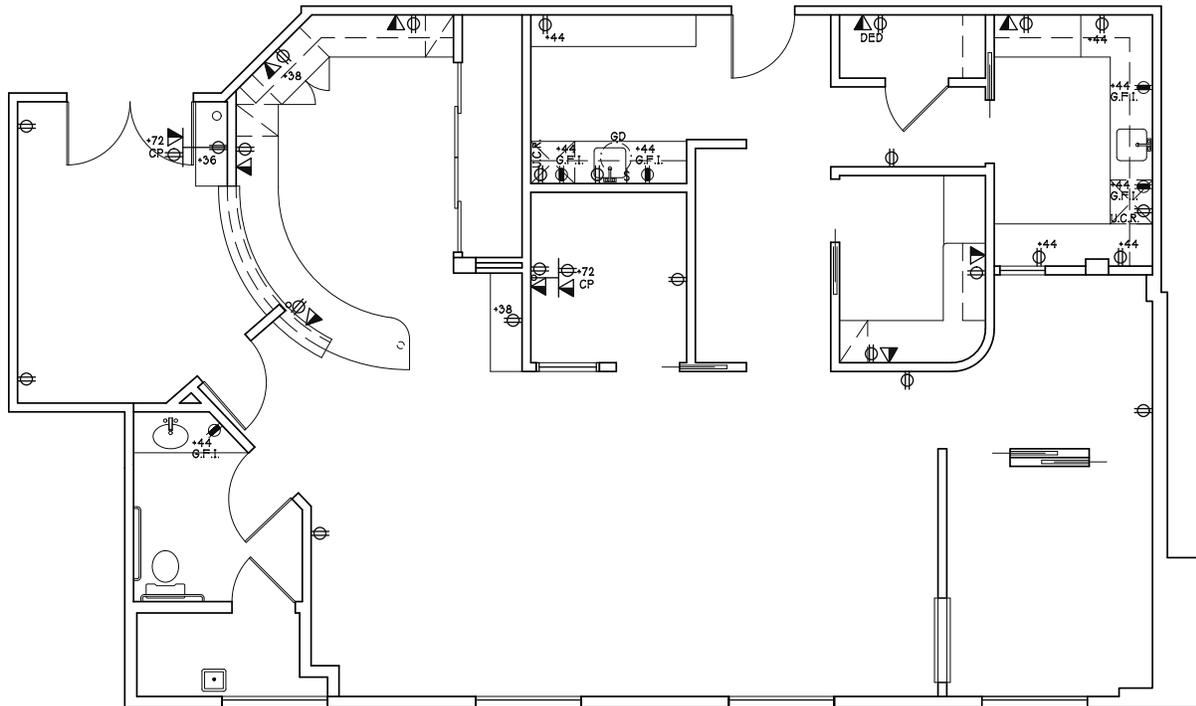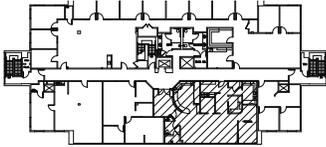

3510 Torrance Blvd.
Torrance, CA 90503

SUITE 303
SCALE: 1/8"=1'-0"
DATE: 05-02-24
1,984 RSF

[BACK TO AVAILABILITY](#)

Corporate License #01355491

NEWMARK


the **Muller**
company

The information contained herein has been obtained from sources deemed reliable but has not been verified and no guarantee, warranty or representation, either express or implied, is made with respect to such information. Terms of sale or lease and availability are subject to change or withdrawal without notice.



TORRANCE CIVIC PLAZA
AND
Medical Center

**3400-3528 TORRANCE BLVD.
TORRANCE, CALIFORNIA**

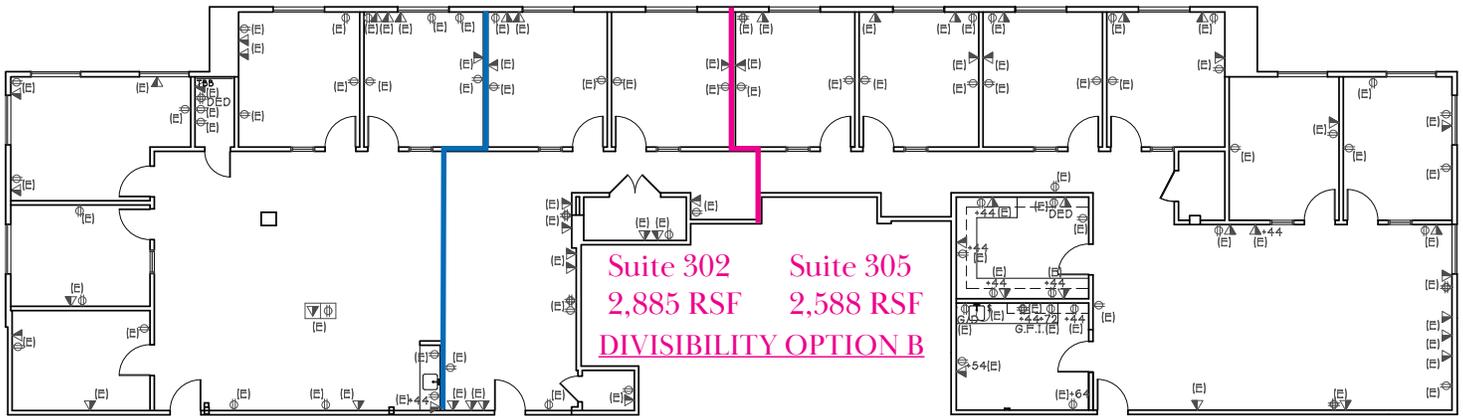

Suite 302
1,884 RSF
Suite 305
3,589 RSF
DIVISIBILITY OPTION A

Suite 302
2,885 RSF
Suite 305
2,588 RSF
DIVISIBILITY OPTION B



3510 Torrance Blvd.
Torrance, CA 90503

SUITE 305
SCALE: N.T.S.
DATE: 08-01-19
5,473 RSF

[BACK TO AVAILABILITY](#)

Corporate License #01355491

NEWMARK



the **Muller**
company

The information contained herein has been obtained from sources deemed reliable but has not been verified and no guarantee, warranty or representation, either express or implied, is made with respect to such information. Terms of sale or lease and availability are subject to change or withdrawal without notice.



TORRANCE CIVIC PLAZA AND Medical Center

3400-3528 TORRANCE BLVD.
TORRANCE, CALIFORNIA

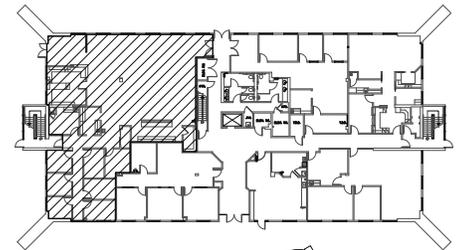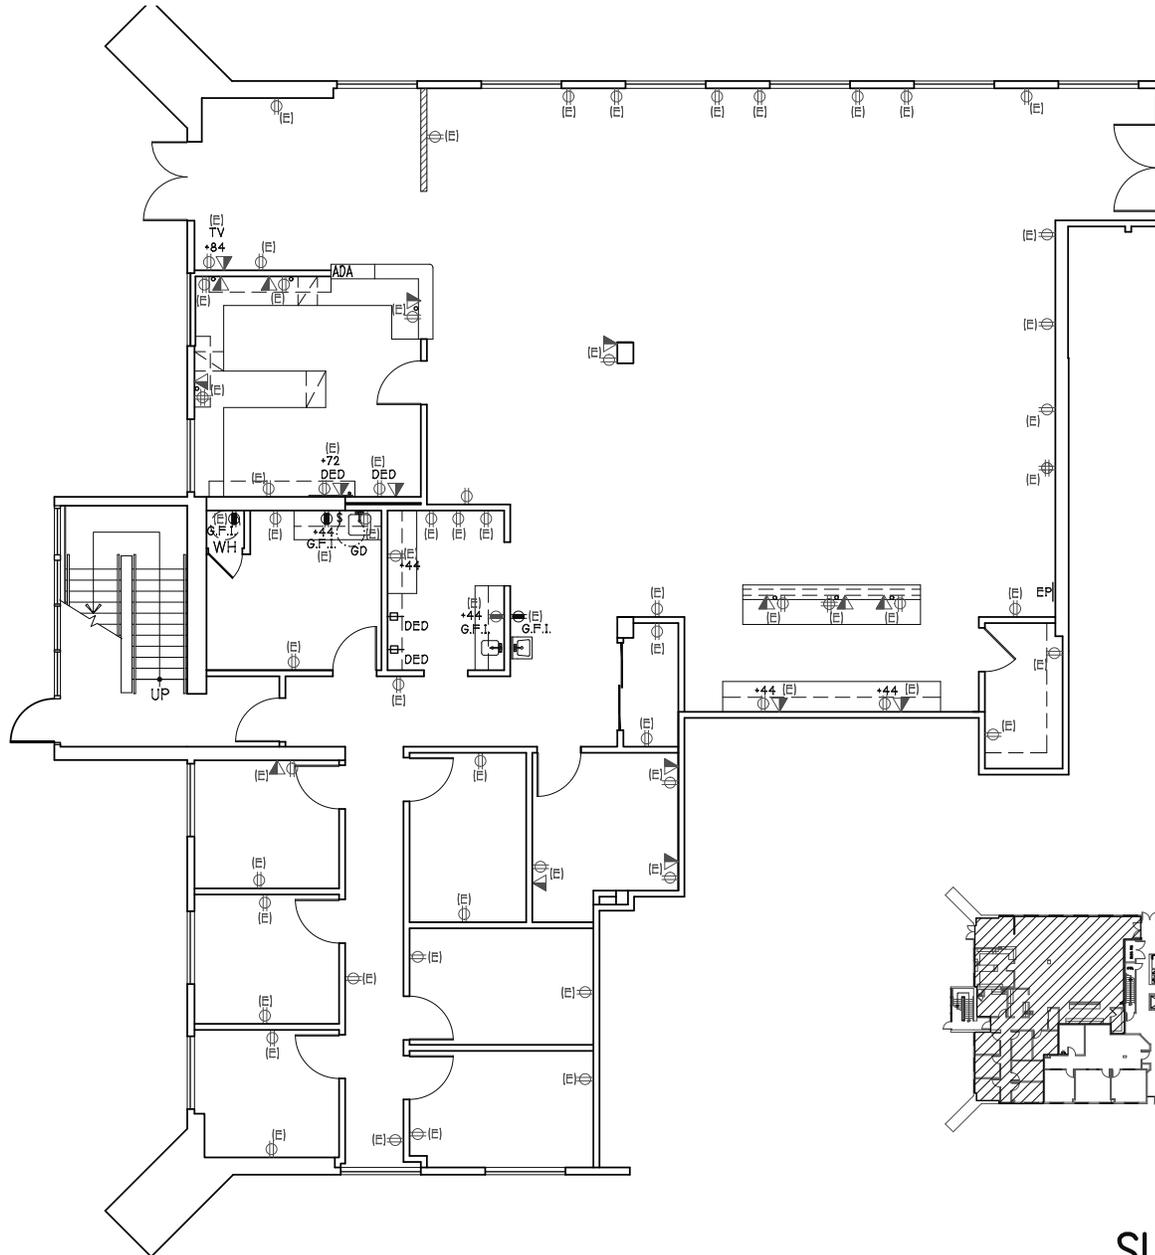

3528 Torrance Blvd.
Torrance, CA 90503

SUITE 100
SCALE: N.T.S.
DATE: 09-08-23
4,195 RSF

[BACK TO AVAILABILITY](#)

Corporate License #01355491

NEWMARK



the **Muller**
company

The information contained herein has been obtained from sources deemed reliable but has not been verified and no guarantee, warranty or representation, either express or implied, is made with respect to such information. Terms of sale or lease and availability are subject to change or withdrawal without notice.



TORRANCE CIVIC PLAZA
AND
Medical Center

**3400-3528 TORRANCE BLVD.
TORRANCE, CALIFORNIA**

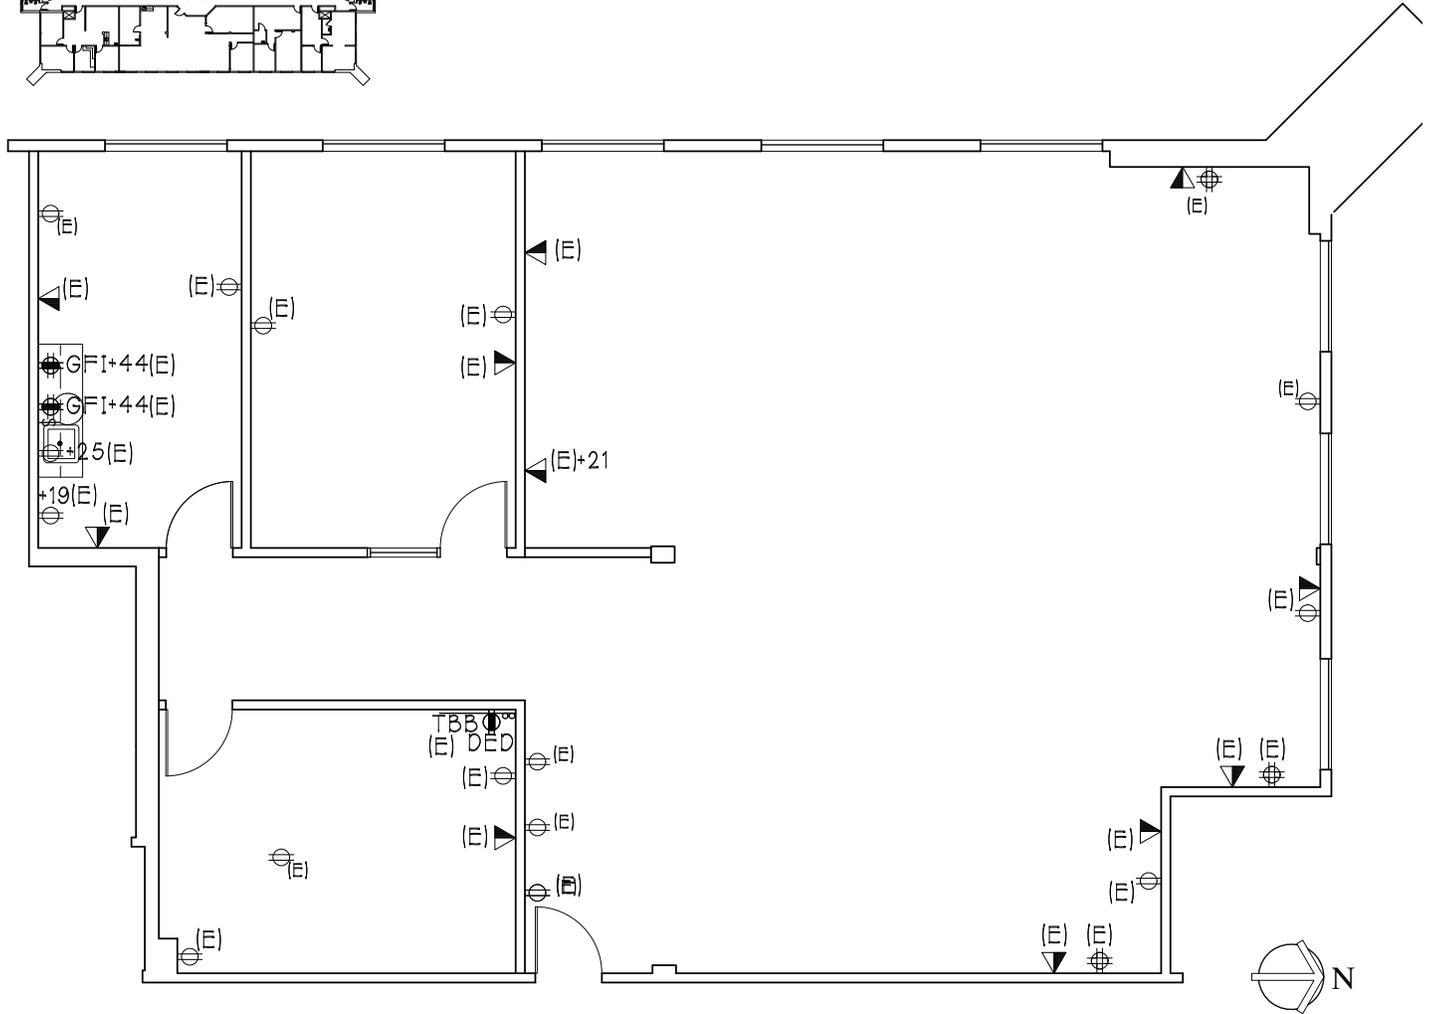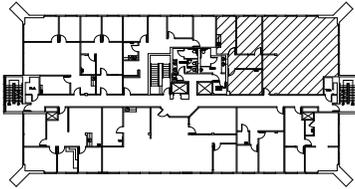

3528 Torrance Blvd.
Torrance, CA 90503

SUITE 214
SCALE: 1/8"=1'-0"
DATE: 05-06-2025
2,336 RSF

[BACK TO AVAILABILITY](#)

Corporate License #01355491

NEWMARK


the **Muller**
company

The information contained herein has been obtained from sources deemed reliable but has not been verified and no guarantee, warranty or representation, either express or implied, is made with respect to such information. Terms of sale or lease and availability are subject to change or withdrawal without notice.



TORRANCE CIVIC PLAZA
AND
Medical Center

**3400-3528 TORRANCE BLVD.
TORRANCE, CALIFORNIA**

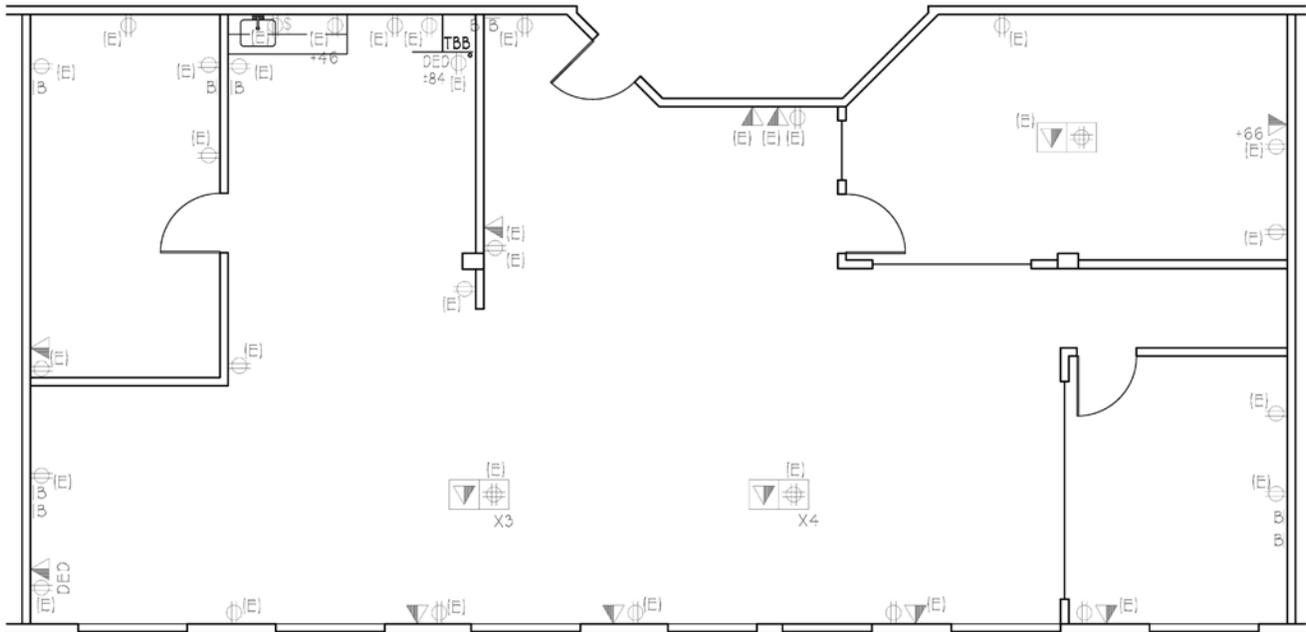

3528 Torrance Blvd.
Torrance, CA 90503

SUITE 215
SCALE: 1/8"=1'-0"
DATE: 01-25-24
2,246 RSF

[BACK TO AVAILABILITY](#)

Corporate License #01355491

NEWMARK

the **Muller**
company

The information contained herein has been obtained from sources deemed reliable but has not been verified and no guarantee, warranty or representation, either express or implied, is made with respect to such information. Terms of sale or lease and availability are subject to change or withdrawal without notice.