



TORRANCE CIVIC PLAZA AND Medical Center

**3400-3528 TORRANCE BLVD.
TORRANCE, CALIFORNIA**

PROPERTY HIGHLIGHTS

- 8-building multi-tenant office and medical campus in the heart of the Central Torrance Business District
- Identity opportunity on existing monument signage
- Responsive property management & engineering
- Free parking proportionate for medical and office uses
- Wireless after-hours access control system
- On-site conference facility and fitness center

RENOVATIONS COMPLETE

- Exterior painting and façade update
- Outdoor break areas with seating
- Interior restroom upgrades

LOCATION HIGHLIGHTS

- Amenity rich epicenter near Del Amo Fashion Center
- Central to major medical facilities in the Torrance area

For information, please contact:

Eric Lastition

Exec. Managing Director
t 310-491-2047
eric.lastition@nmrk.com
CA RE Lic. #01119647

Geoff Ludwig

Exec. Managing Director
t 310-491-2077
geoff.ludwig@nmrk.com
CA RE Lic. #01232244

Zachary Caine

Associate Director
t 310-491-2089
zachary.caine@nmrk.com
CA RE Lic. #02062263

nmrk.com


NEWMARK

the **Muller**
company



ON-SITE TENANT AMENITIES


Click Photo Below for Virtual Tour

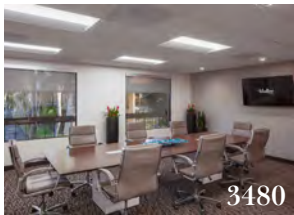

CONFERENCE ROOM



BREAK / VENDING ROOM

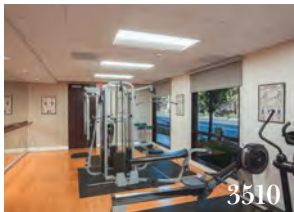


FITNESS CENTER



BREAK / VENDING ROOM

SITE PLAN

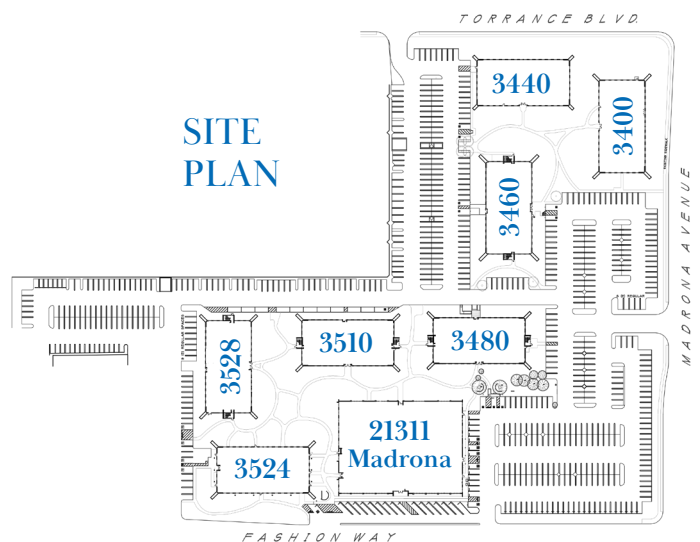

Corporate License #01355491

NEWMARK

the **Muller**
company

The information contained herein has been obtained from sources deemed reliable but has not been verified and no guarantee, warranty or representation, either express or implied, is made with respect to such information. Terms of sale or lease and availability are subject to change or withdrawal without notice.



TORRANCE CIVIC PLAZA

AND

Medical Center

**3400-3528 TORRANCE BLVD.
TORRANCE, CALIFORNIA**

BLDG / SUITE	SQ FT	DESCRIPTION	RENTAL RATE	CLICK FLOOR PLAN	CLICK VIRTUAL TOUR
3440 / 104	2,714 sf	4 offices, reception, kitchen, 3 large rooms.	\$2.85 PSF Full Service Gross		
3460 / 225	2,201 sf	4 offices, conference, utility room, open space.	\$2.85 PSF Full Service Gross		
3480 / 220	2,507 sf	Build to suit concept: 2 offices, reception, conference, kitchenette.	\$2.85 PSF Full Service Gross		
3480 / 221	1,310 sf	Medical space built out as a dental suite. <i>Maximum 5-year term.</i>	MEDICAL RATE \$3.50 PSF, MG		
3480 / 226	1,888 sf	1 office, reception, conference, kitchen, open space.	\$2.85 PSF Full Service Gross		
3480 / 300	3,934 sf	5 private offices, kitchen, storage, large conference room.	\$2.85 PSF Full Service Gross		
3480 / 301	3,070 sf	3 offices, reception, conference, kitchen, copy/storage, open space.	\$2.85 PSF Full Service Gross		
3480 / 305	3,783 sf	4 private offices, reception, 2 conference rooms, large training room, kitchenette. <i>Available 9/1/26.</i>	\$2.85 PSF Full Service Gross		--
3510 / 100	1,366 sf	Unique therapy space with reception, kitchenette, 2 large rooms, and a restroom.	MEDICAL RATE \$3.50 PSF, MG		
3510 / 209	1,796 sf	3 offices, reception, kitchenette, storage, open space.	\$2.85 PSF Full Service Gross		
3510 / 216	893 sf	2 offices, storage, open space.	\$2.85 PSF Full Service Gross		--
3510 / 303	1,984 sf	Medical space built out as a dental suite. <i>Maximum 5-year term.</i>	MEDICAL RATE \$3.50 PSF, MG		
3510 / 305	1,884-5,473 sf	13 offices, reception, conference, open space, storage.	\$2.85 PSF Full Service Gross		
3524 / 103	2,449 sf	5 large offices, reception, kitchen, en suite restroom, storage. <i>Available 10/1/26.</i>	MEDICAL RATE \$3.50 PSF, MG		--
3524 / 104	3,262 sf	9 offices, reception, kitchen, en suite restroom, storage. <i>Available 10/1/26.</i>	MEDICAL RATE \$3.50 PSF, MG		--
3524 / 105	1,219 sf	6 small offices, conference, storage. <i>Available 10/1/26.</i>	MEDICAL RATE \$3.50 PSF, MG		--
3528 / 100	4,195 sf	Mostly open plan with unobstructed windowline and external entrance.	\$2.85 PSF Full Service Gross		
3528 / 114	1,461 sf	4 offices, reception, kitchen, open space. <i>Available 10/1/26.</i>	MEDICAL RATE \$3.50 PSF, MG		--
3528 / 214	2,336 sf	Corner unit, 2 offices, kitchen/break room, open space.	\$2.85 PSF Full Service Gross		--
3528 / 215	2,246 sf	2 private offices, kitchen, conference, open space.	\$2.85 PSF Full Service Gross		
3528 / 219	1,268 sf	3 private offices, kitchenette, copy room/storage, open space.	\$2.85 PSF Full Service Gross		--

Corporate License #01355491

NEWMARK


the **Muller**
company

The information contained herein has been obtained from sources deemed reliable but has not been verified and no guarantee, warranty or representation, either express or implied, is made with respect to such information. Terms of sale or lease and availability are subject to change or withdrawal without notice.



TORRANCE CIVIC PLAZA
AND
Medical Center

**3400-3528 TORRANCE BLVD.
TORRANCE, CALIFORNIA**

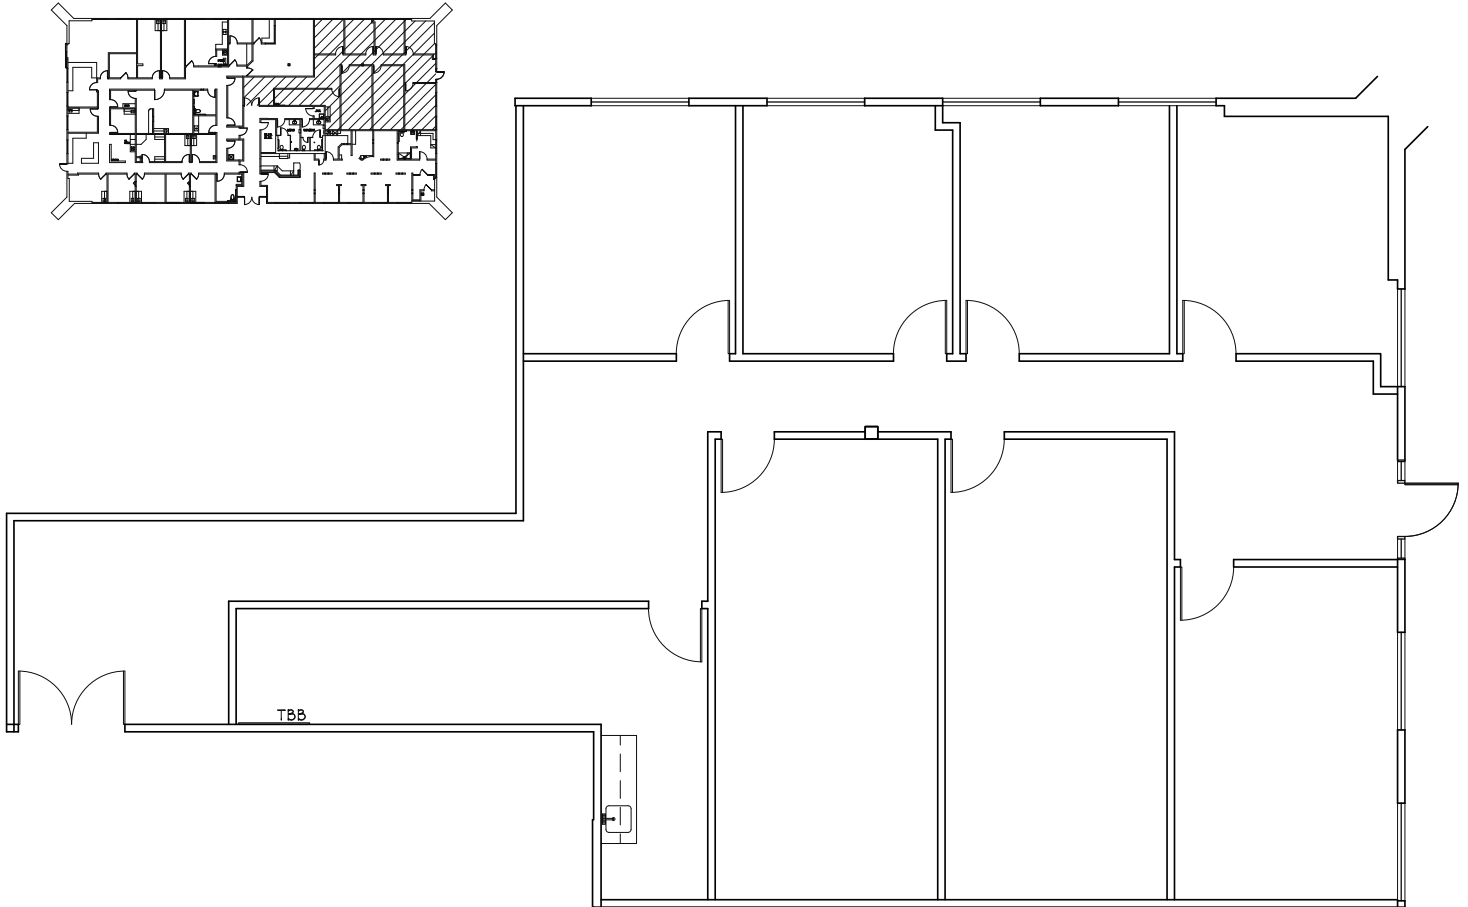

3440 Torrance Blvd.
Torrance, CA 90503

SUITE 104
SCALE: N.T.S.
DATE: 01-03-25
2,714 RSF

[BACK TO AVAILABILITY](#)

Corporate License #01355491

NEWMARK



the **Muller**
company

The information contained herein has been obtained from sources deemed reliable but has not been verified and no guarantee, warranty or representation, either express or implied, is made with respect to such information. Terms of sale or lease and availability are subject to change or withdrawal without notice.



TORRANCE CIVIC PLAZA
AND
Medical Center

**3400-3528 TORRANCE BLVD.
TORRANCE, CALIFORNIA**

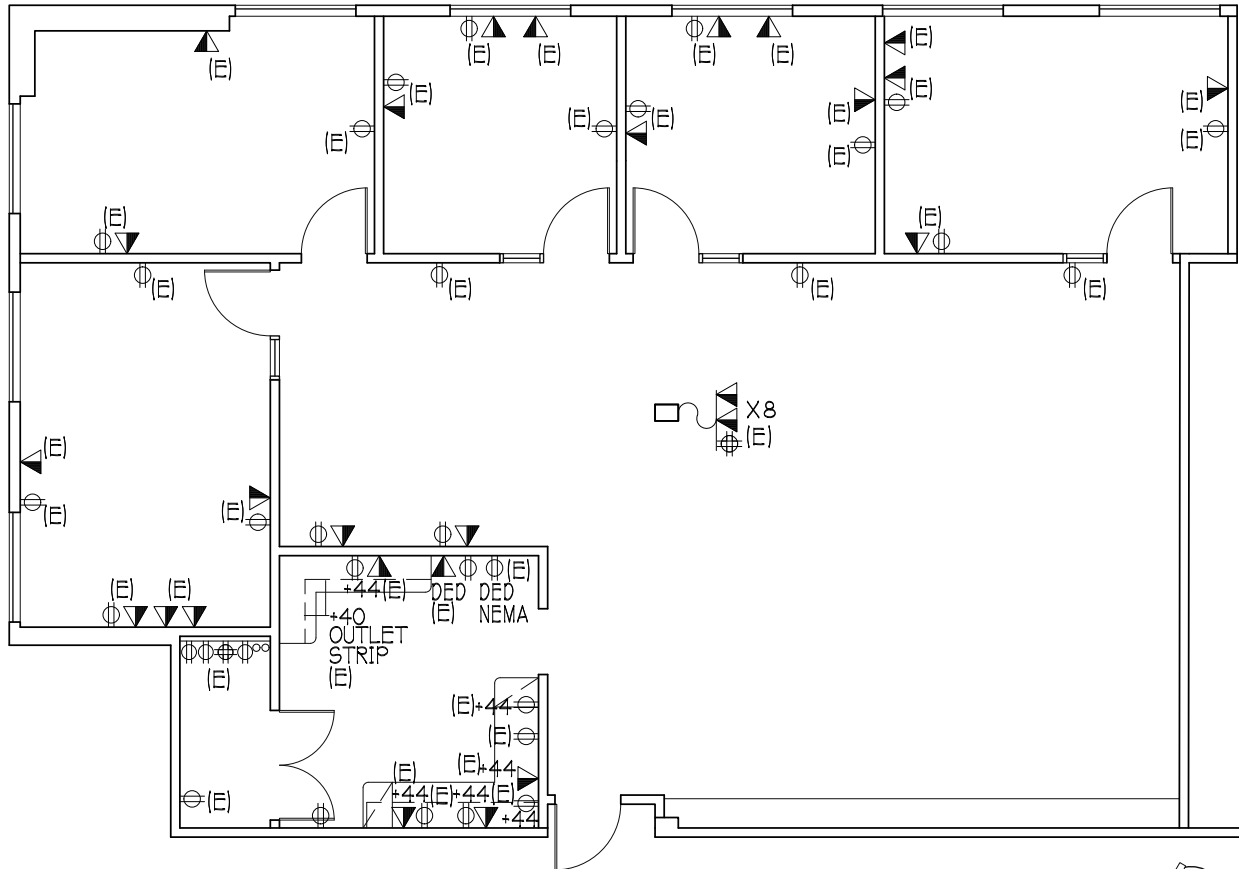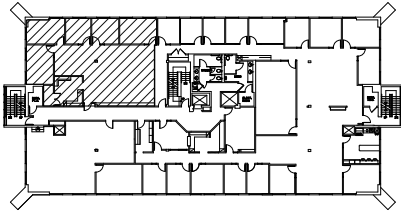

3460 Torrance Blvd.
Torrance, CA 90503

SUITE 225
SCALE: 1/8"=1'-0"
DATE: 02-26-25
RSF 2,201

[BACK TO AVAILABILITY](#)

Corporate License #01355491

NEWMARK



the **Muller**
company

The information contained herein has been obtained from sources deemed reliable but has not been verified and no guarantee, warranty or representation, either express or implied, is made with respect to such information. Terms of sale or lease and availability are subject to change or withdrawal without notice.



TORRANCE CIVIC PLAZA
AND
Medical Center

**3400-3528 TORRANCE BLVD.
TORRANCE, CALIFORNIA**

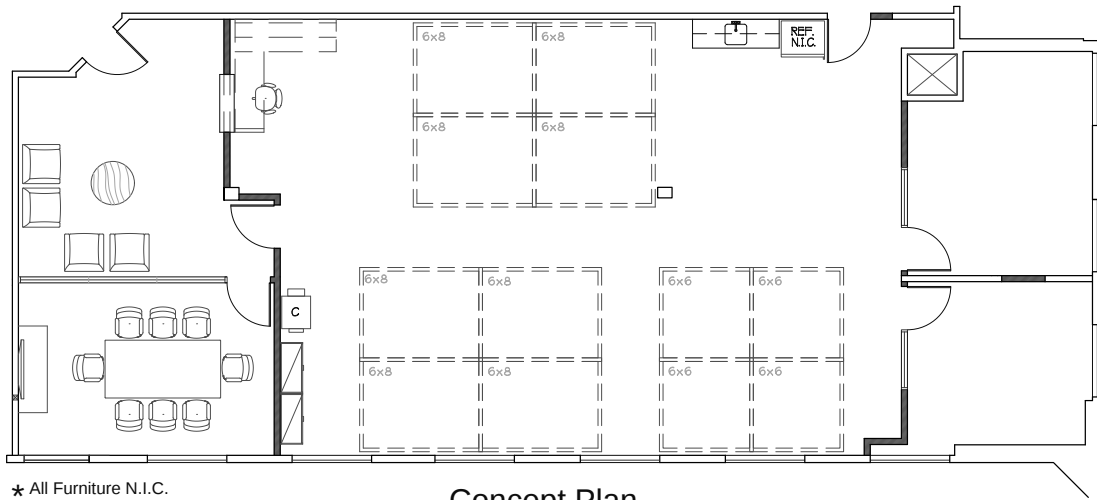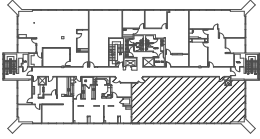

Concept Plan

3480 Torrance Blvd.
Torrance, CA 90503



SUITE 220

SCALE: N.T.S.
DATE: 07-23-21

[BACK TO AVAILABILITY](#)

Corporate License #01355491

NEWMARK



the **Muller**
company

The information contained herein has been obtained from sources deemed reliable but has not been verified and no guarantee, warranty or representation, either express or implied, is made with respect to such information. Terms of sale or lease and availability are subject to change or withdrawal without notice.



TORRANCE CIVIC PLAZA
AND
Medical Center

**3400-3528 TORRANCE BLVD.
TORRANCE, CALIFORNIA**

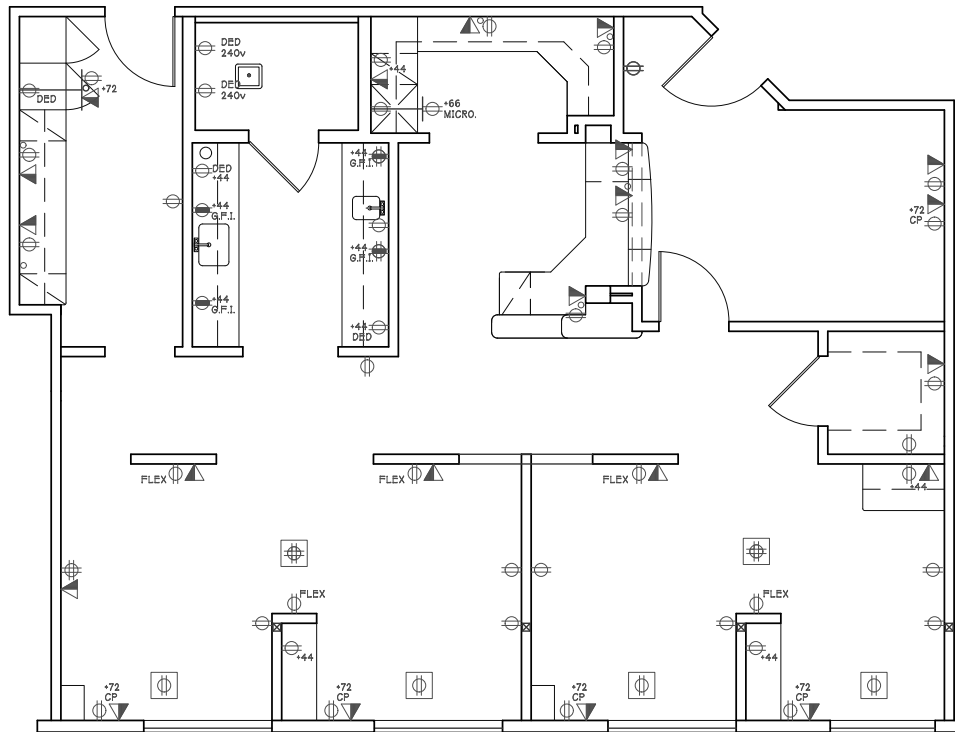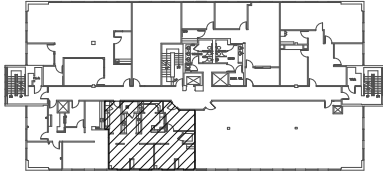

Maximum 5-year term.

3480 Torrance Blvd.
Torrance, CA 90503

SUITE 221

SCALE: 1/8"=1'-0"
DATE: 04-07-2025
1,310 RSF

[BACK TO AVAILABILITY](#)

Corporate License #01355491

NEWMARK



the **Muller**
company

The information contained herein has been obtained from sources deemed reliable but has not been verified and no guarantee, warranty or representation, either express or implied, is made with respect to such information. Terms of sale or lease and availability are subject to change or withdrawal without notice.



TORRANCE CIVIC PLAZA
AND
Medical Center

**3400-3528 TORRANCE BLVD.
TORRANCE, CALIFORNIA**

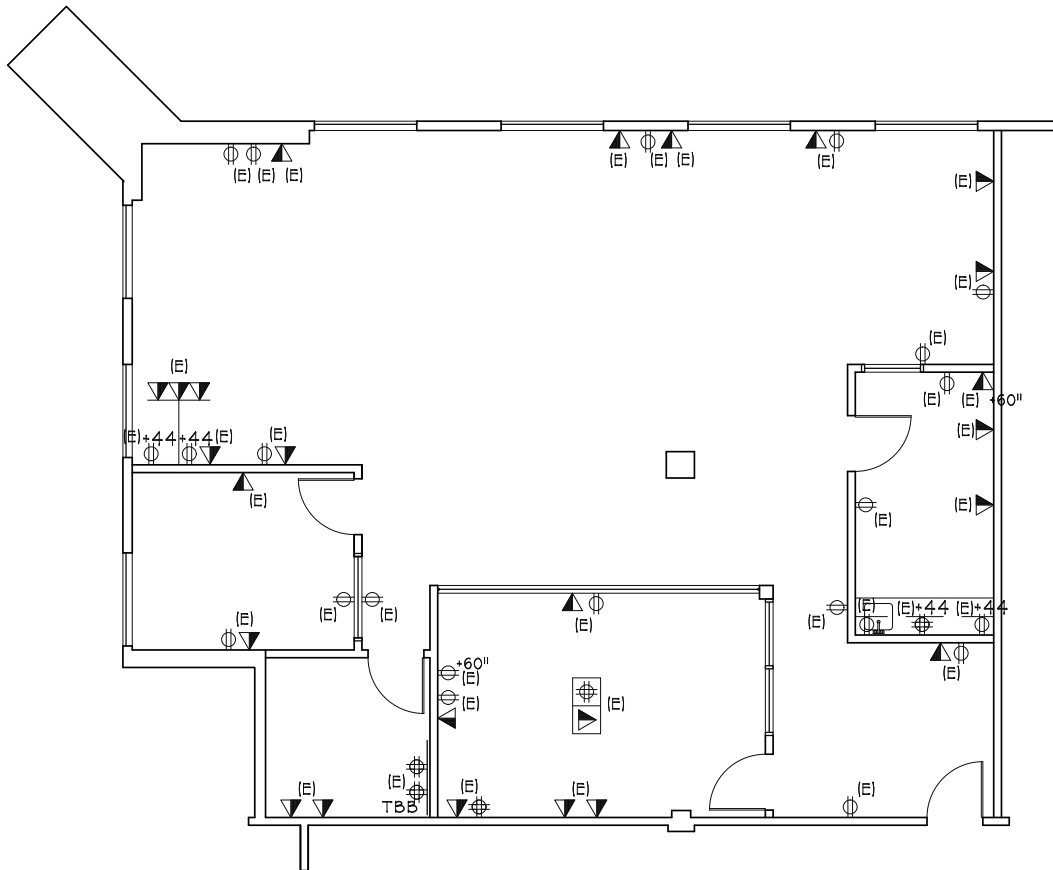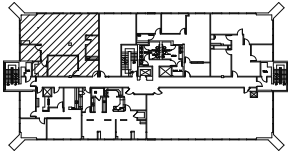

SUITE 226

SCALE: N.T.S.

DATE: 07-14-2023

1,888 RSF

3480 Torrance Blvd.
Torrance, CA 90503

[BACK TO AVAILABILITY](#)

Corporate License #01355491

NEWMARK


the **Muller**
company

The information contained herein has been obtained from sources deemed reliable but has not been verified and no guarantee, warranty or representation, either express or implied, is made with respect to such information. Terms of sale or lease and availability are subject to change or withdrawal without notice.



TORRANCE CIVIC PLAZA
AND
Medical Center

**3400-3528 TORRANCE BLVD.
TORRANCE, CALIFORNIA**

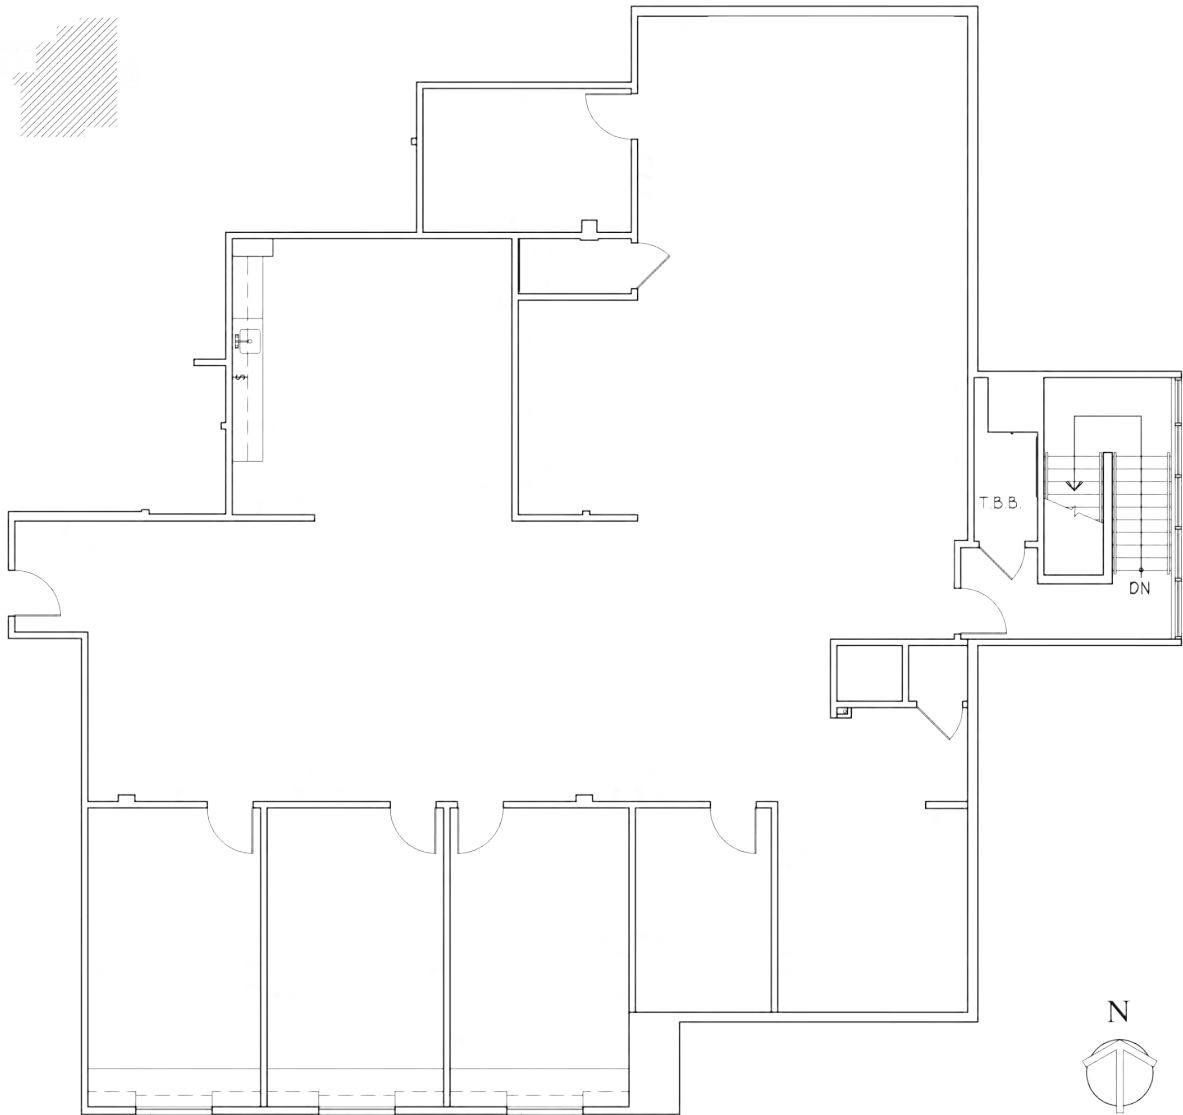

3480 Torrance Blvd.
Torrance, CA 90503

SUITE 300
SCALE: N.T.S.
DATE: 12-26-24
3,934 RSF

[BACK TO AVAILABILITY](#)

Corporate License #01355491

NEWMARK



the **Muller**
company

The information contained herein has been obtained from sources deemed reliable but has not been verified and no guarantee, warranty or representation, either express or implied, is made with respect to such information. Terms of sale or lease and availability are subject to change or withdrawal without notice.



TORRANCE CIVIC PLAZA
AND
Medical Center

**3400-3528 TORRANCE BLVD.
TORRANCE, CALIFORNIA**

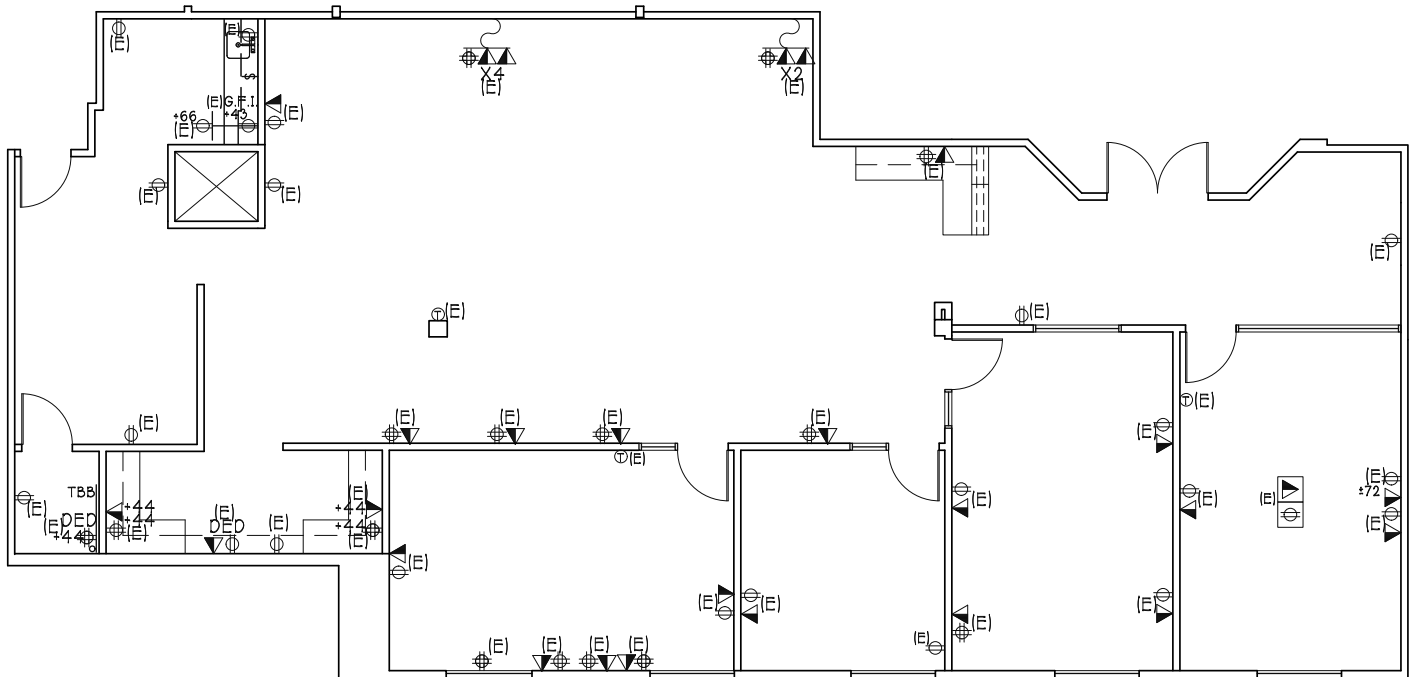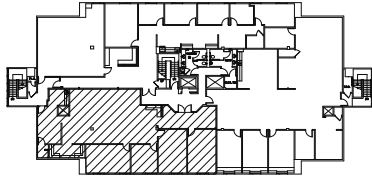

3480 Torrance Blvd.
Torrance, CA 90503

SUITE 301
SCALE: 3/32"=1'-0"
DATE: 05-01-24
3,070 RSF

[BACK TO AVAILABILITY](#)

Corporate License #01355491

NEWMARK


the **Muller**
company

The information contained herein has been obtained from sources deemed reliable but has not been verified and no guarantee, warranty or representation, either express or implied, is made with respect to such information. Terms of sale or lease and availability are subject to change or withdrawal without notice.



TORRANCE CIVIC PLAZA
AND
Medical Center

**3400-3528 TORRANCE BLVD.
TORRANCE, CALIFORNIA**

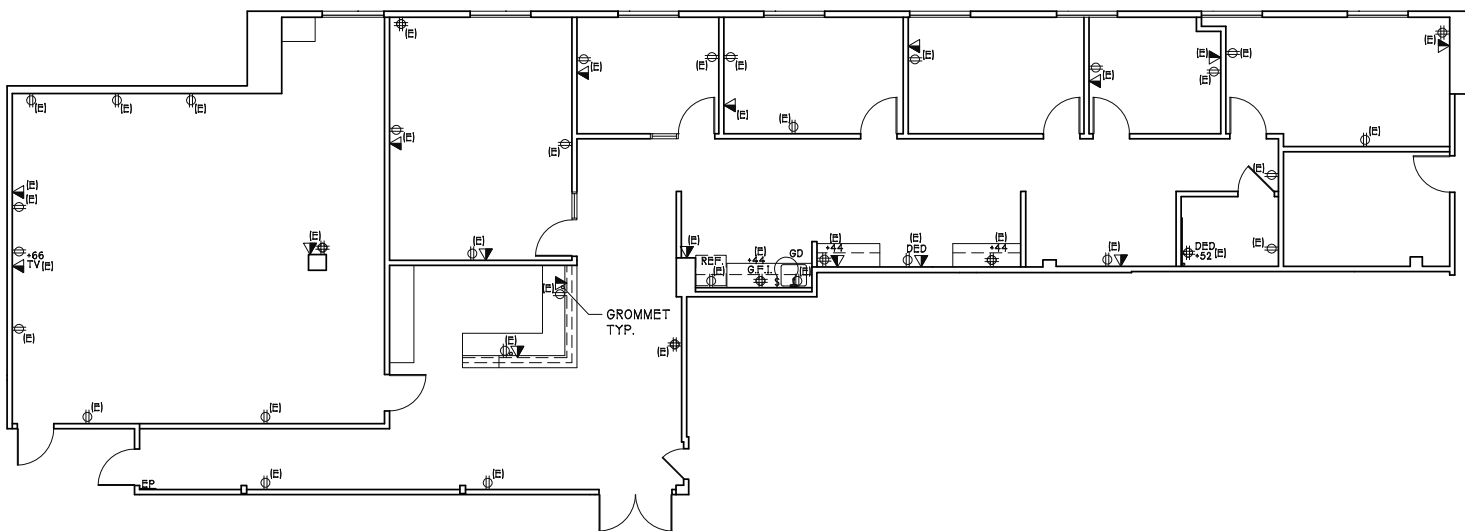

3480 Torrance Blvd.
Torrance, CA 90503

SUITE 305

SCALE: N.T.S.
DATE: 01-24-18
3,783 RSF

[BACK TO AVAILABILITY](#)

Corporate License #01355491

NEWMARK



the **Muller**
company

The information contained herein has been obtained from sources deemed reliable but has not been verified and no guarantee, warranty or representation, either express or implied, is made with respect to such information. Terms of sale or lease and availability are subject to change or withdrawal without notice.



TORRANCE CIVIC PLAZA
AND
Medical Center

**3400-3528 TORRANCE BLVD.
TORRANCE, CALIFORNIA**

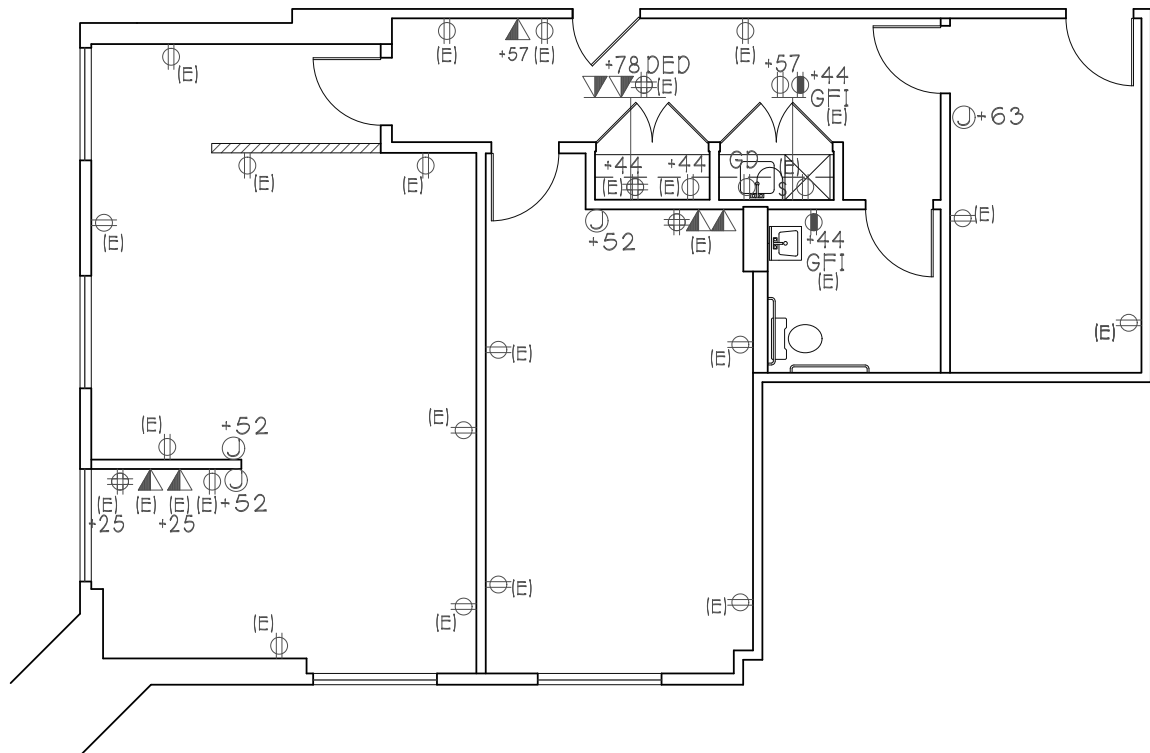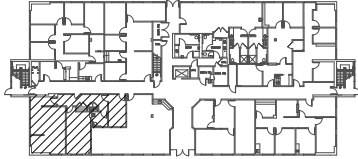

3510 Torrance Blvd.
Torrance, CA 90503

SUITE 100

SCALE: 1/8"=1'-0"

DATE: 03-05-25

1,366 RSF

[BACK TO AVAILABILITY](#)

Corporate License #01355491


NEWMARK

the **Muller**
company

The information contained herein has been obtained from sources deemed reliable but has not been verified and no guarantee, warranty or representation, either express or implied, is made with respect to such information. Terms of sale or lease and availability are subject to change or withdrawal without notice.



**3400-3528 TORRANCE BLVD.
TORRANCE, CALIFORNIA**

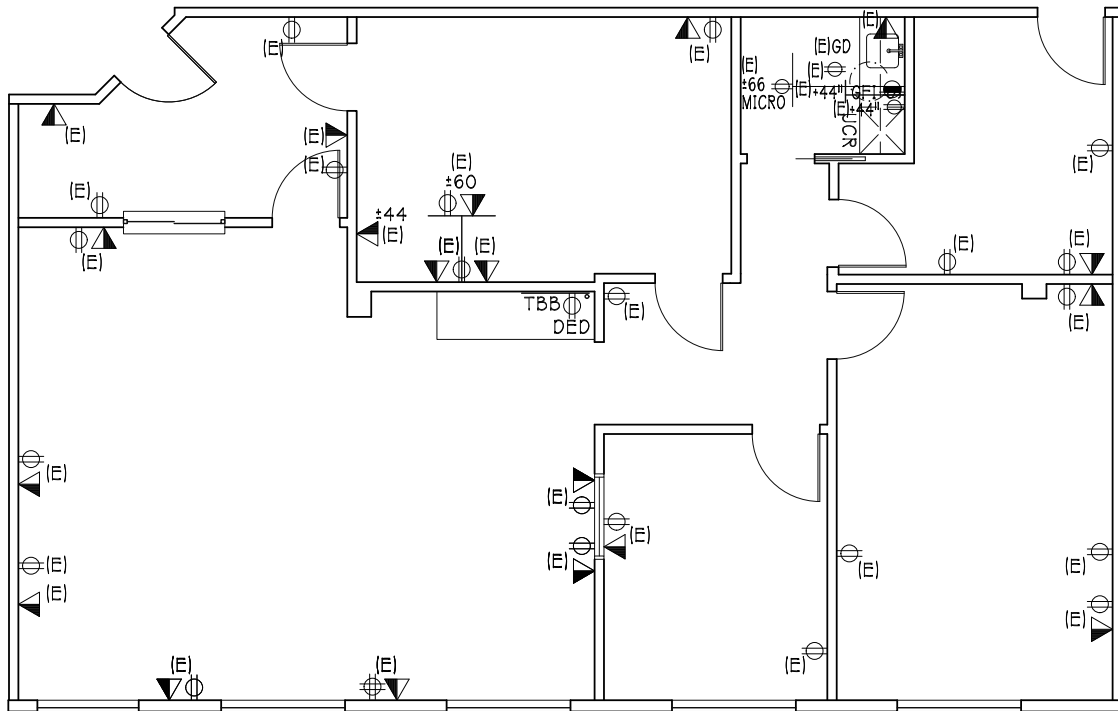

SCALE: 1/8"=1'-0"
DATE: 08-27-2024
1,796 RSF

3510 Torrance Blvd.
Torrance, CA 90503

[BACK TO AVAILABILITY](#)

Corporate License #01355491

The information contained herein has been obtained from sources deemed reliable but has not been verified and no guarantee, warranty or representation, either express or implied, is made with respect to such information. Terms of sale or lease and availability are subject to change or withdrawal without notice.


NEWMARK

the **Muller**
company



TORRANCE CIVIC PLAZA
AND
Medical Center

**3400-3528 TORRANCE BLVD.
TORRANCE, CALIFORNIA**

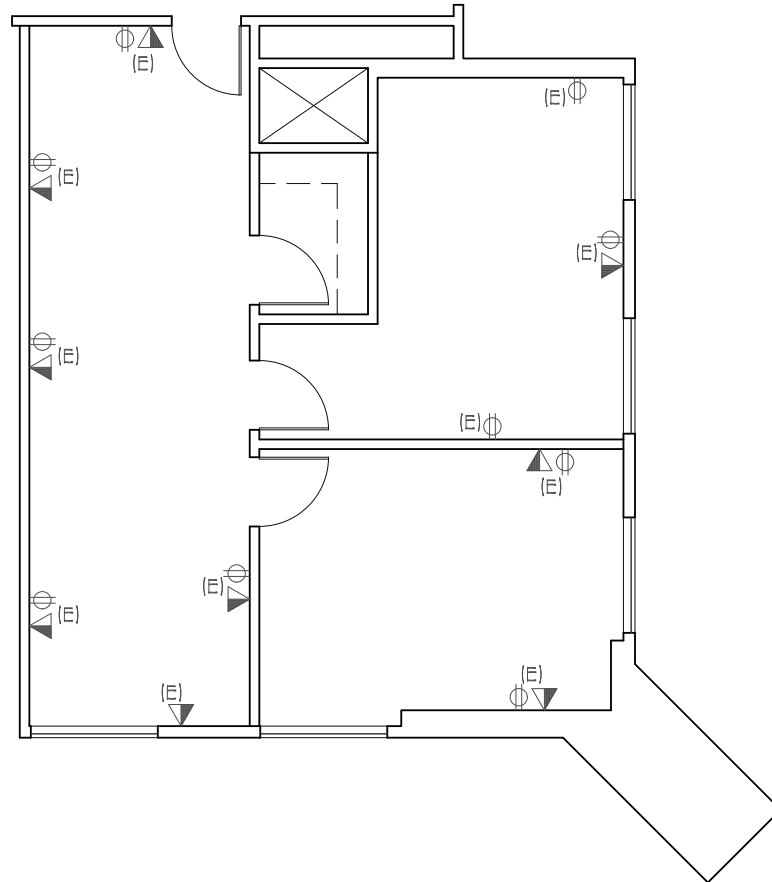

3510 Torrance Blvd.
Torrance, CA 90503

SUITE 216
SCALE: 1/8"=1'-0"
DATE: 12-21-18
893 RSF

[BACK TO AVAILABILITY](#)

Corporate License #01355491

NEWMARK



the **Muller**
company

The information contained herein has been obtained from sources deemed reliable but has not been verified and no guarantee, warranty or representation, either express or implied, is made with respect to such information. Terms of sale or lease and availability are subject to change or withdrawal without notice.



TORRANCE CIVIC PLAZA
AND
Medical Center

3400-3528 TORRANCE BLVD.
TORRANCE, CALIFORNIA

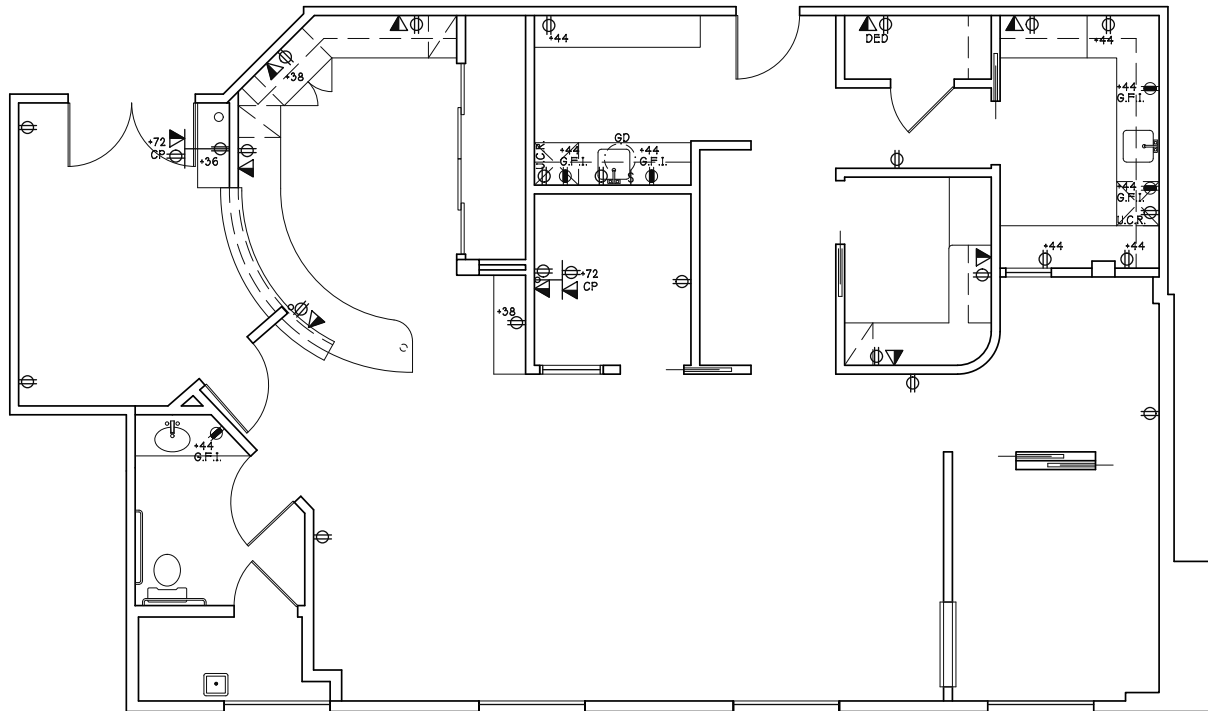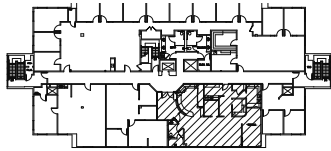

Maximum 5-year term.

3510 Torrance Blvd.
Torrance, CA 90503

SUITE 303

SCALE: 1/8"=1'-0"

DATE: 05-02-24

1,984 RSF

[BACK TO AVAILABILITY](#)

Corporate License #01355491

NEWMARK


the **Muller**
company

The information contained herein has been obtained from sources deemed reliable but has not been verified and no guarantee, warranty or representation, either express or implied, is made with respect to such information. Terms of sale or lease and availability are subject to change or withdrawal without notice.



TORRANCE CIVIC PLAZA
AND
Medical Center

**3400-3528 TORRANCE BLVD.
TORRANCE, CALIFORNIA**

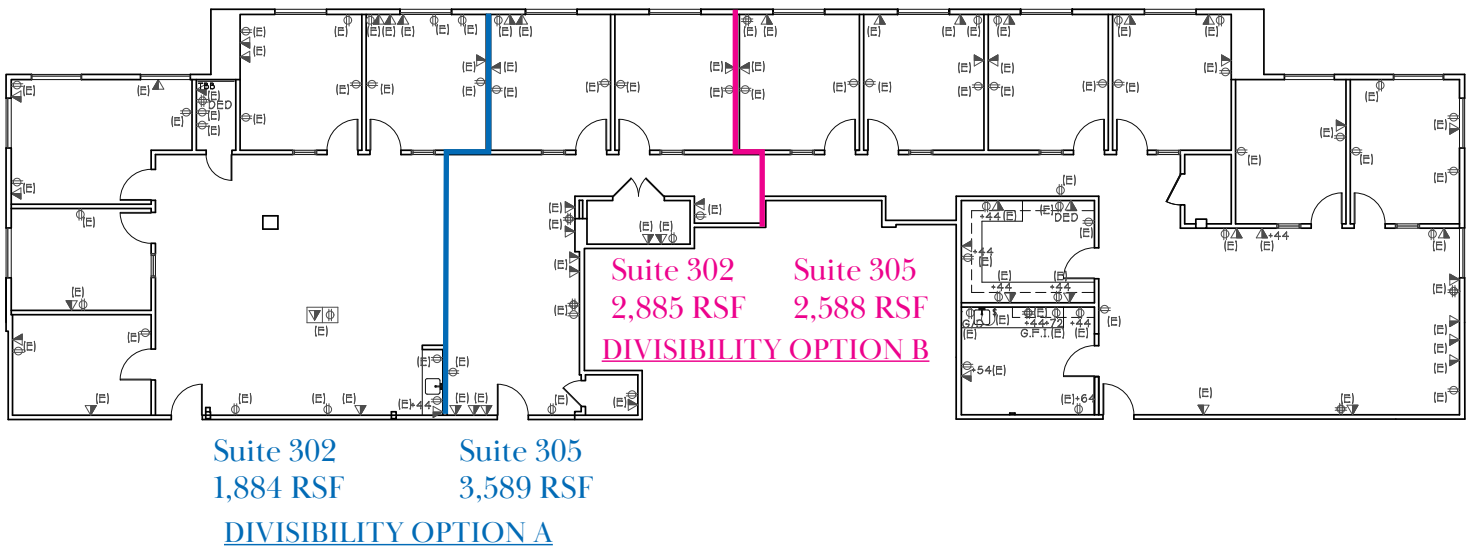

3510 Torrance Blvd.
Torrance, CA 90503



SUITE 305

SCALE: N.T.S.
DATE: 08-01-19
5,473 RSF

[BACK TO AVAILABILITY](#)

Corporate License #01355491

NEWMARK


the **Muller**
company

The information contained herein has been obtained from sources deemed reliable but has not been verified and no guarantee, warranty or representation, either express or implied, is made with respect to such information. Terms of sale or lease and availability are subject to change or withdrawal without notice.



TORRANCE CIVIC PLAZA
AND
Medical Center

**3400-3528 TORRANCE BLVD.
TORRANCE, CALIFORNIA**

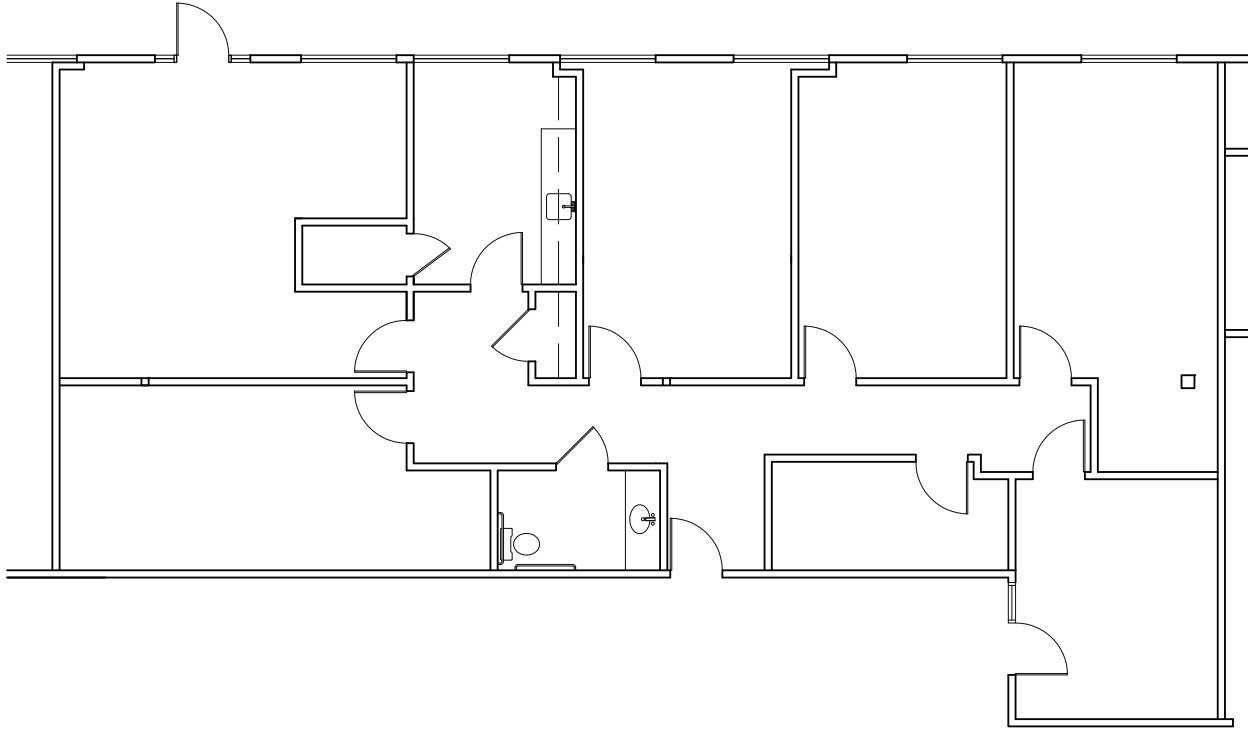

3524 Torrance Blvd.
Torrance, CA 90503

SUITE 103
SCALE: 3/32"=1'-0"
DATE: 05-16-14
2,449 RSF

[BACK TO AVAILABILITY](#)

Corporate License #01355491

NEWMARK


the **Muller**
company

The information contained herein has been obtained from sources deemed reliable but has not been verified and no guarantee, warranty or representation, either express or implied, is made with respect to such information. Terms of sale or lease and availability are subject to change or withdrawal without notice.



TORRANCE CIVIC PLAZA
AND
Medical Center

**3400-3528 TORRANCE BLVD.
TORRANCE, CALIFORNIA**

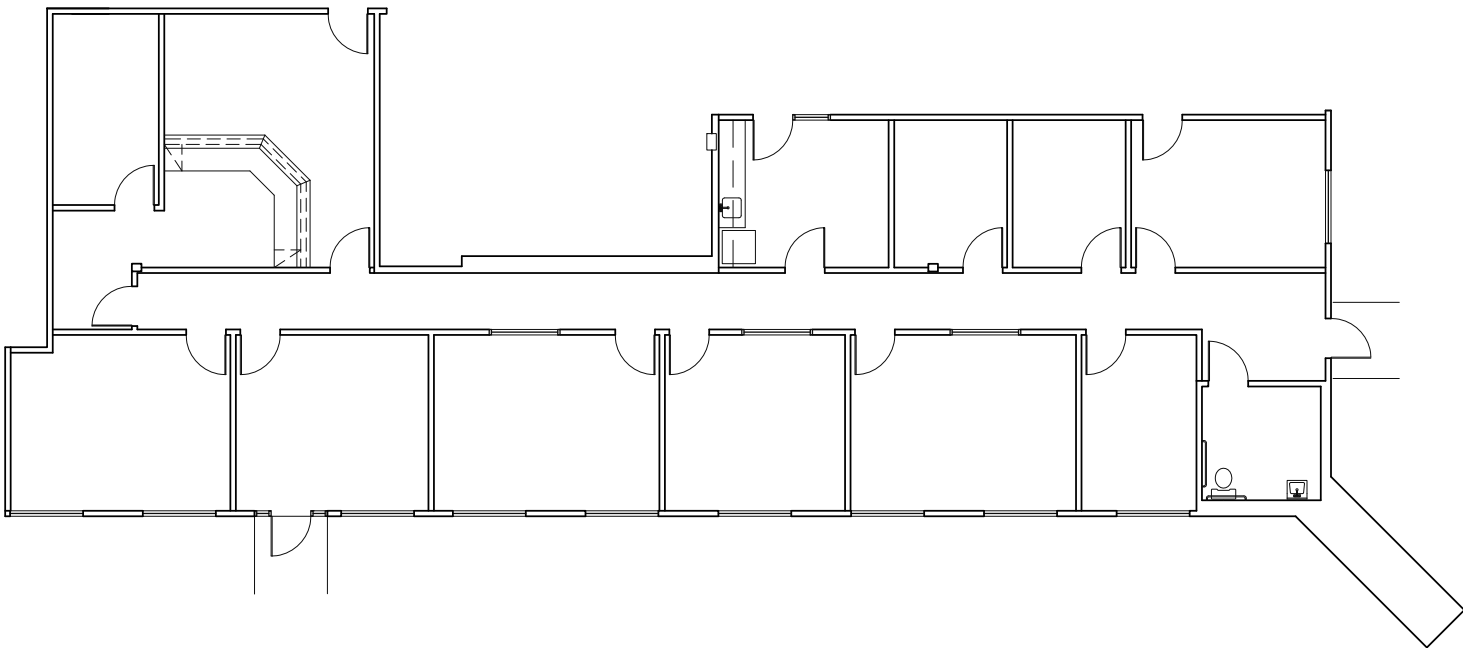

3524 Torrance Blvd.
Torrance, CA 90503

SUITE 104

SCALE: N.T.S.
DATE: 07-21-16
3,262 RSF

[BACK TO AVAILABILITY](#)

Corporate License #01355491

NEWMARK


the **Muller**
company

The information contained herein has been obtained from sources deemed reliable but has not been verified and no guarantee, warranty or representation, either express or implied, is made with respect to such information. Terms of sale or lease and availability are subject to change or withdrawal without notice.



TORRANCE CIVIC PLAZA
AND
Medical Center

**3400-3528 TORRANCE BLVD.
TORRANCE, CALIFORNIA**

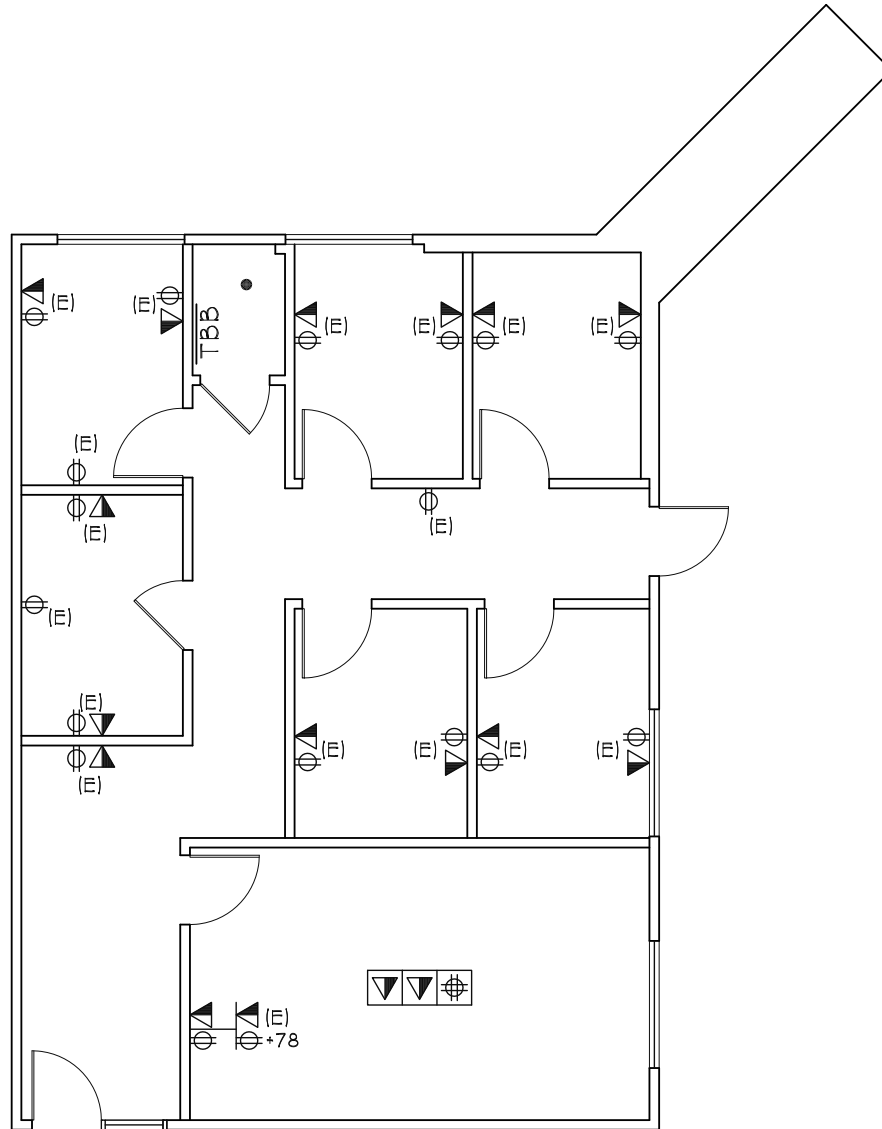

3524 Torrance Blvd.
Torrance, CA 90503

SUITE 105

SCALE: 1/8"=1'-0"

DATE: 03-17-14

1,219 RSF

[BACK TO AVAILABILITY](#)

Corporate License #01355491

NEWMARK



the **Muller**
company

The information contained herein has been obtained from sources deemed reliable but has not been verified and no guarantee, warranty or representation, either express or implied, is made with respect to such information. Terms of sale or lease and availability are subject to change or withdrawal without notice.



TORRANCE CIVIC PLAZA AND Medical Center

3400-3528 TORRANCE BLVD.
TORRANCE, CALIFORNIA

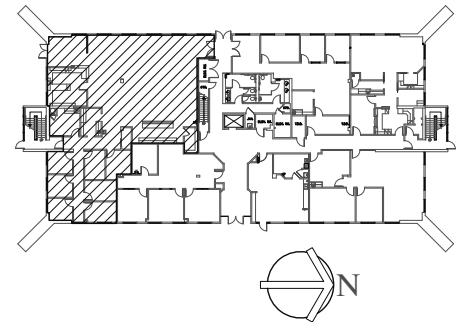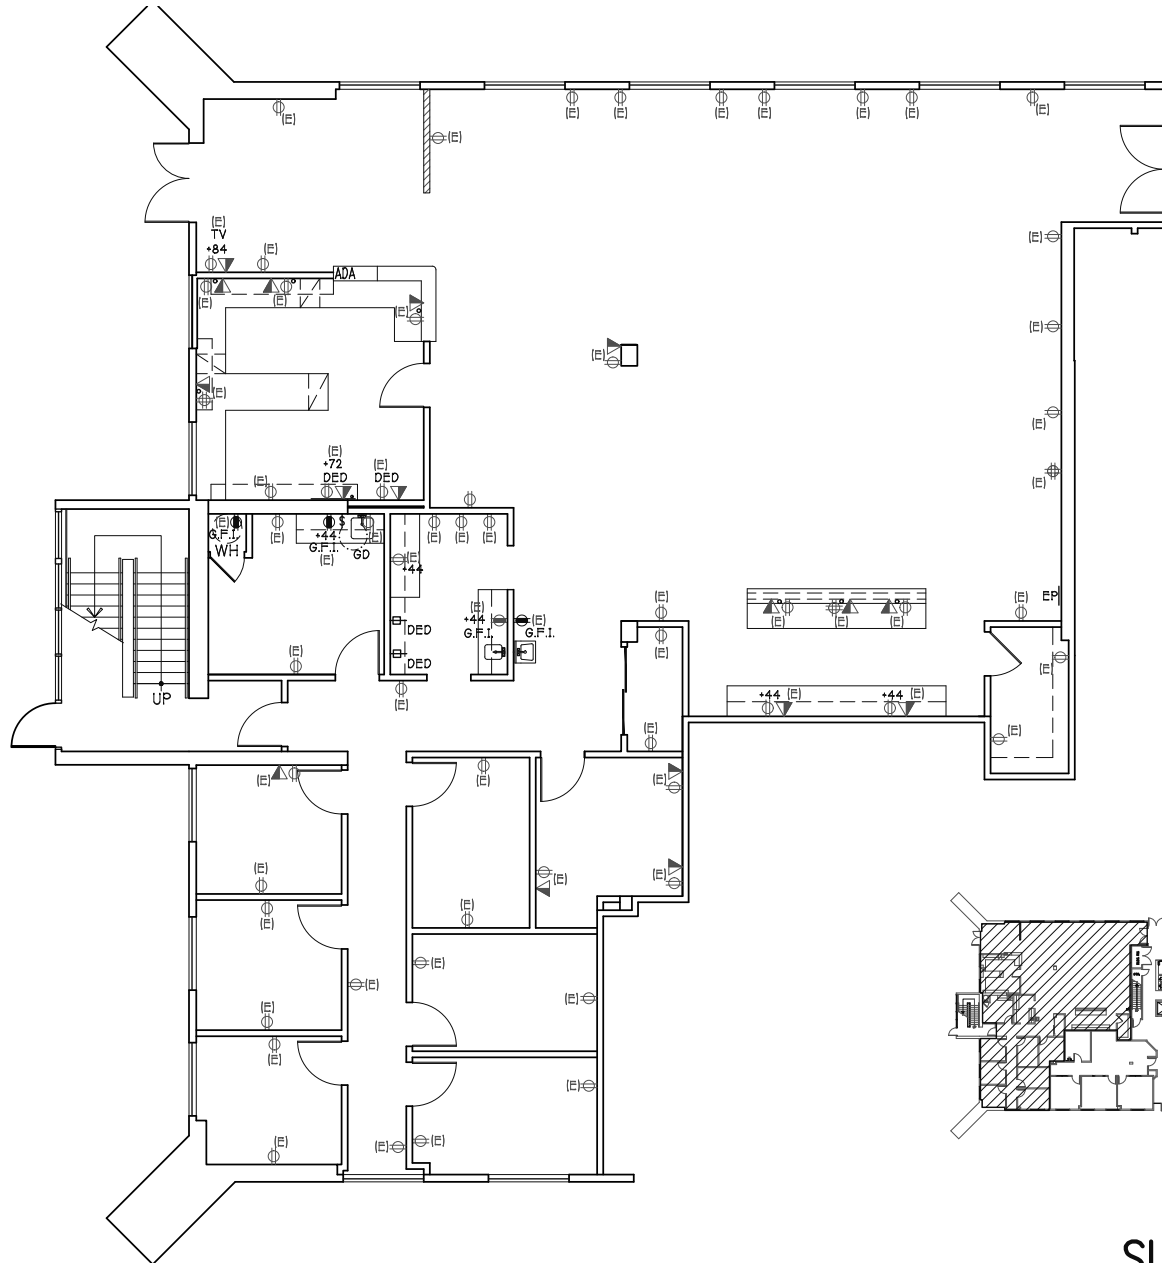

3528 Torrance Blvd.
Torrance, CA 90503

SUITE 100

SCALE: N.T.S.
DATE: 09-08-23
4,195 RSF

[BACK TO AVAILABILITY](#)

Corporate License #01355491

NEWMARK



the Muller
company

The information contained herein has been obtained from sources deemed reliable but has not been verified and no guarantee, warranty or representation, either express or implied, is made with respect to such information. Terms of sale or lease and availability are subject to change or withdrawal without notice.



TORRANCE CIVIC PLAZA
AND
Medical Center

**3400-3528 TORRANCE BLVD.
TORRANCE, CALIFORNIA**

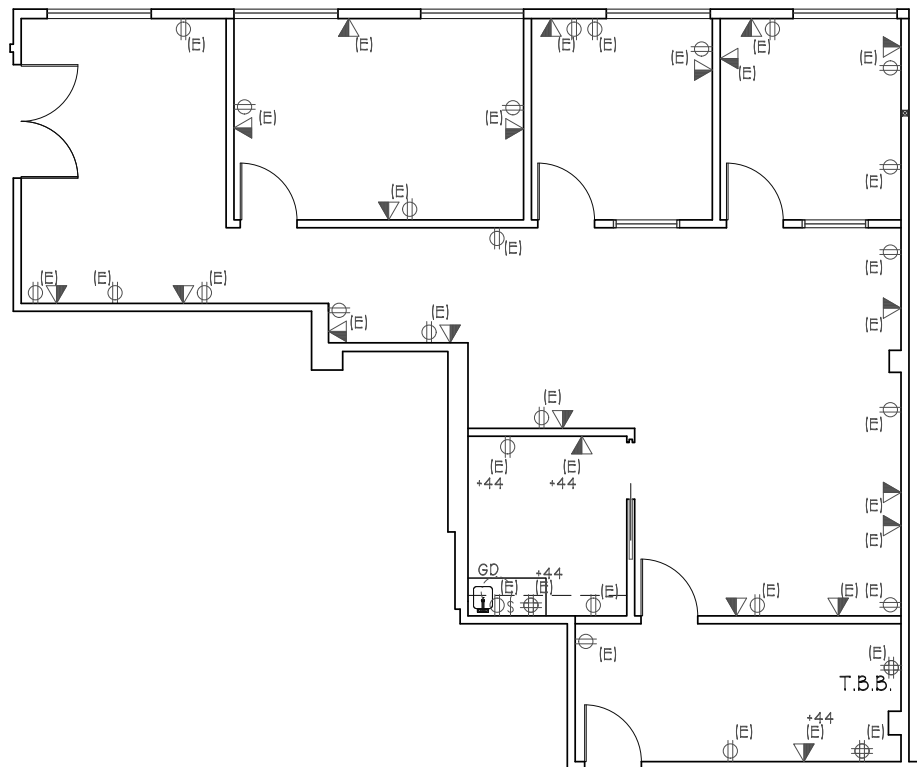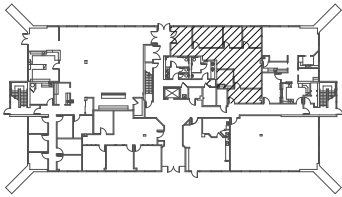

3528 Torrance Blvd.
Torrance, CA 90503

SUITE 114

SCALE: N.T.S.
DATE: 03-03-2020
1,461 RSF

[BACK TO AVAILABILITY](#)

Corporate License #01355491

NEWMARK



the **Muller**
company

The information contained herein has been obtained from sources deemed reliable but has not been verified and no guarantee, warranty or representation, either express or implied, is made with respect to such information. Terms of sale or lease and availability are subject to change or withdrawal without notice.



TORRANCE CIVIC PLAZA
AND
Medical Center

**3400-3528 TORRANCE BLVD.
TORRANCE, CALIFORNIA**

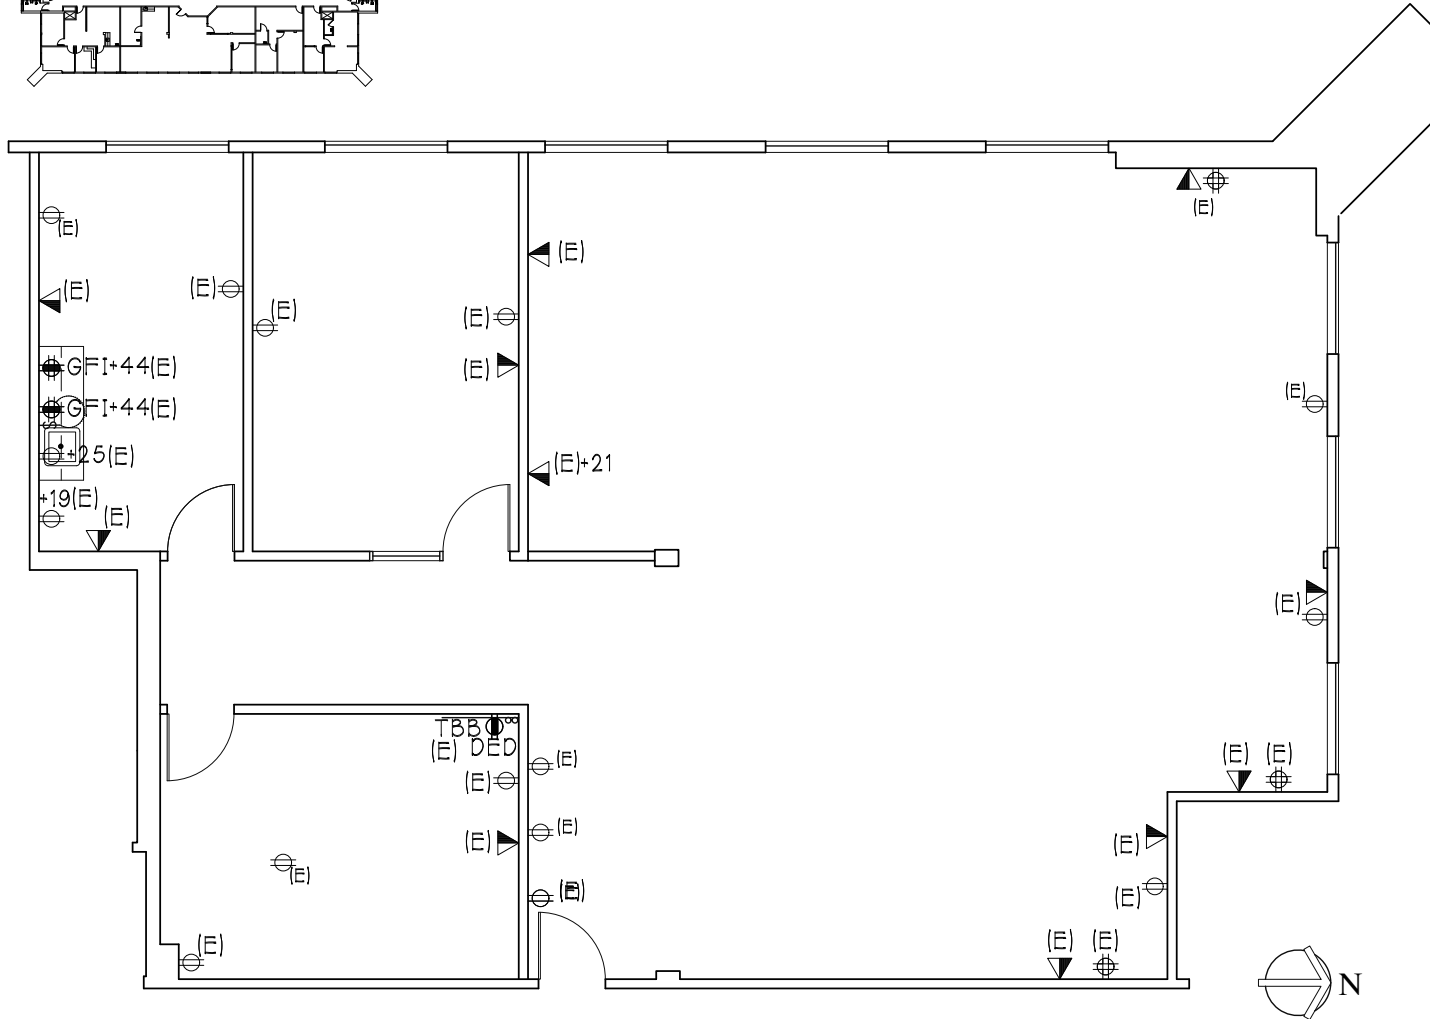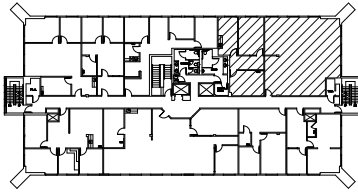

3528 Torrance Blvd.
Torrance, CA 90503

SUITE 214
SCALE: 1/8"=1'-0"
DATE: 05-06-2025
2,336 RSF

[BACK TO AVAILABILITY](#)

Corporate License #01355491

NEWMARK


the **Muller**
company

The information contained herein has been obtained from sources deemed reliable but has not been verified and no guarantee, warranty or representation, either express or implied, is made with respect to such information. Terms of sale or lease and availability are subject to change or withdrawal without notice.



TORRANCE CIVIC PLAZA
AND
Medical Center

**3400-3528 TORRANCE BLVD.
TORRANCE, CALIFORNIA**

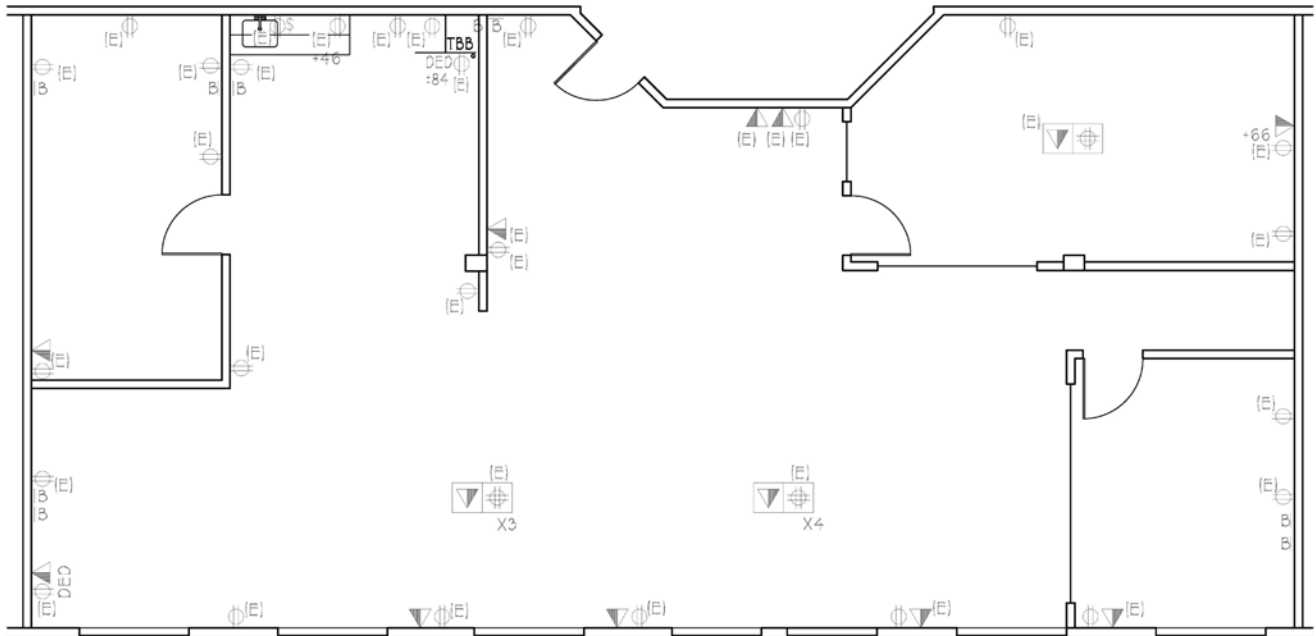

3528 Torrance Blvd.
Torrance, CA 90503

SUITE 215
SCALE: 1/8"=1'-0"
DATE: 01-25-24
2,246 RSF

[BACK TO AVAILABILITY](#)

Corporate License #01355491

NEWMARK


the **Muller**
company

The information contained herein has been obtained from sources deemed reliable but has not been verified and no guarantee, warranty or representation, either express or implied, is made with respect to such information. Terms of sale or lease and availability are subject to change or withdrawal without notice.



TORRANCE CIVIC PLAZA
AND
Medical Center

**3400-3528 TORRANCE BLVD.
TORRANCE, CALIFORNIA**

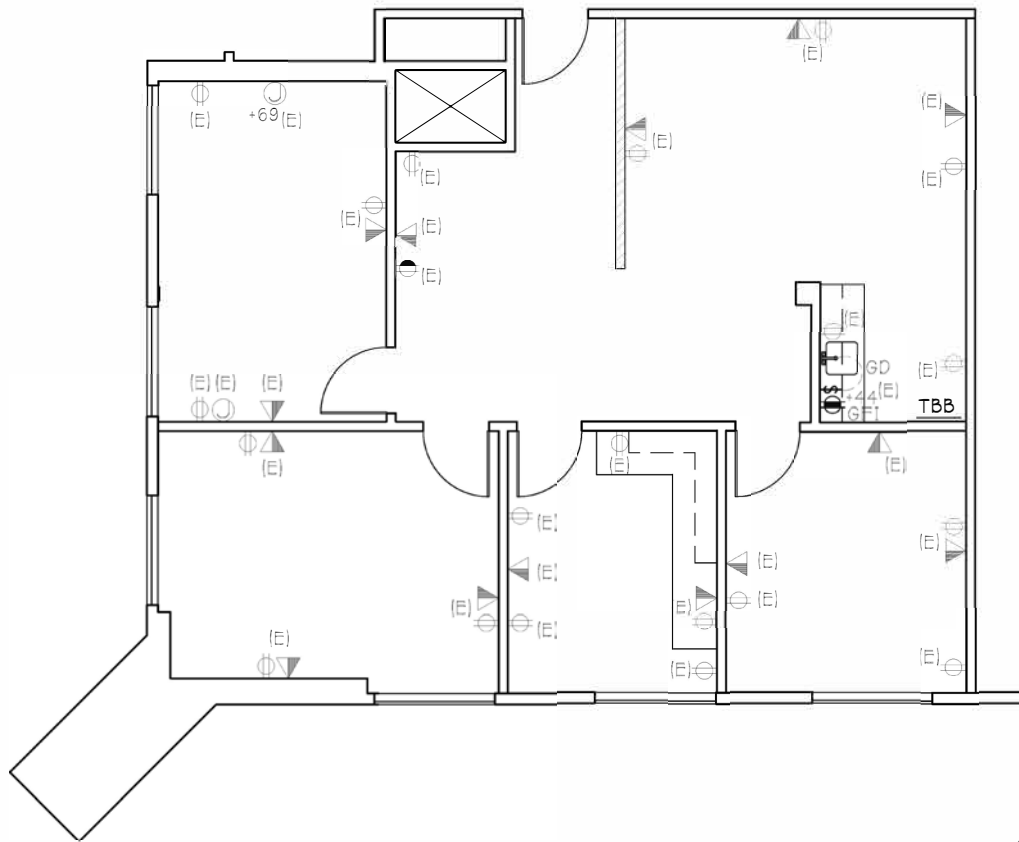

3528 Torrance Blvd.
Torrance, CA 90503

SUITE 219
SCALE: 1/8"=1'-0"
DATE: 05-11-17
1,268 RSF

[BACK TO AVAILABILITY](#)

Corporate License #01355491

NEWMARK

the **Muller**
company

The information contained herein has been obtained from sources deemed reliable but has not been verified and no guarantee, warranty or representation, either express or implied, is made with respect to such information. Terms of sale or lease and availability are subject to change or withdrawal without notice.